

ROOF CONSTRUCTION @ PORCH:


- METAL ROOFING OVER,
- 30# FELT (ICE & WATER SHIELD @ EAVES AND VALLEYS), OVER
- 1x6 T & G SHEETING/SHEETING, OVER
- 2x10 ROOF RAFTERS (SPACING PER FRAMING PLAN)

REFER TO STRUCTURAL NOTES, SPECIFICATIONS, DETAILS AND FRAMING PLANS FOR ADDITIONAL INFORMATION.

LOFT FLOOR CONSTRUCTION:

- 3/4" T & G SHEETING, GLUED & SCREWED, OVER
- FLOOR JOIST (SIZE & SPACING PER FLOOR FRAMING PLAN)
- INSTALL SOUND INSULATION

REFER TO STRUCTURAL NOTES, SPECIFICATIONS, DETAILS AND FRAMING PLANS FOR ADDITIONAL INFORMATION.

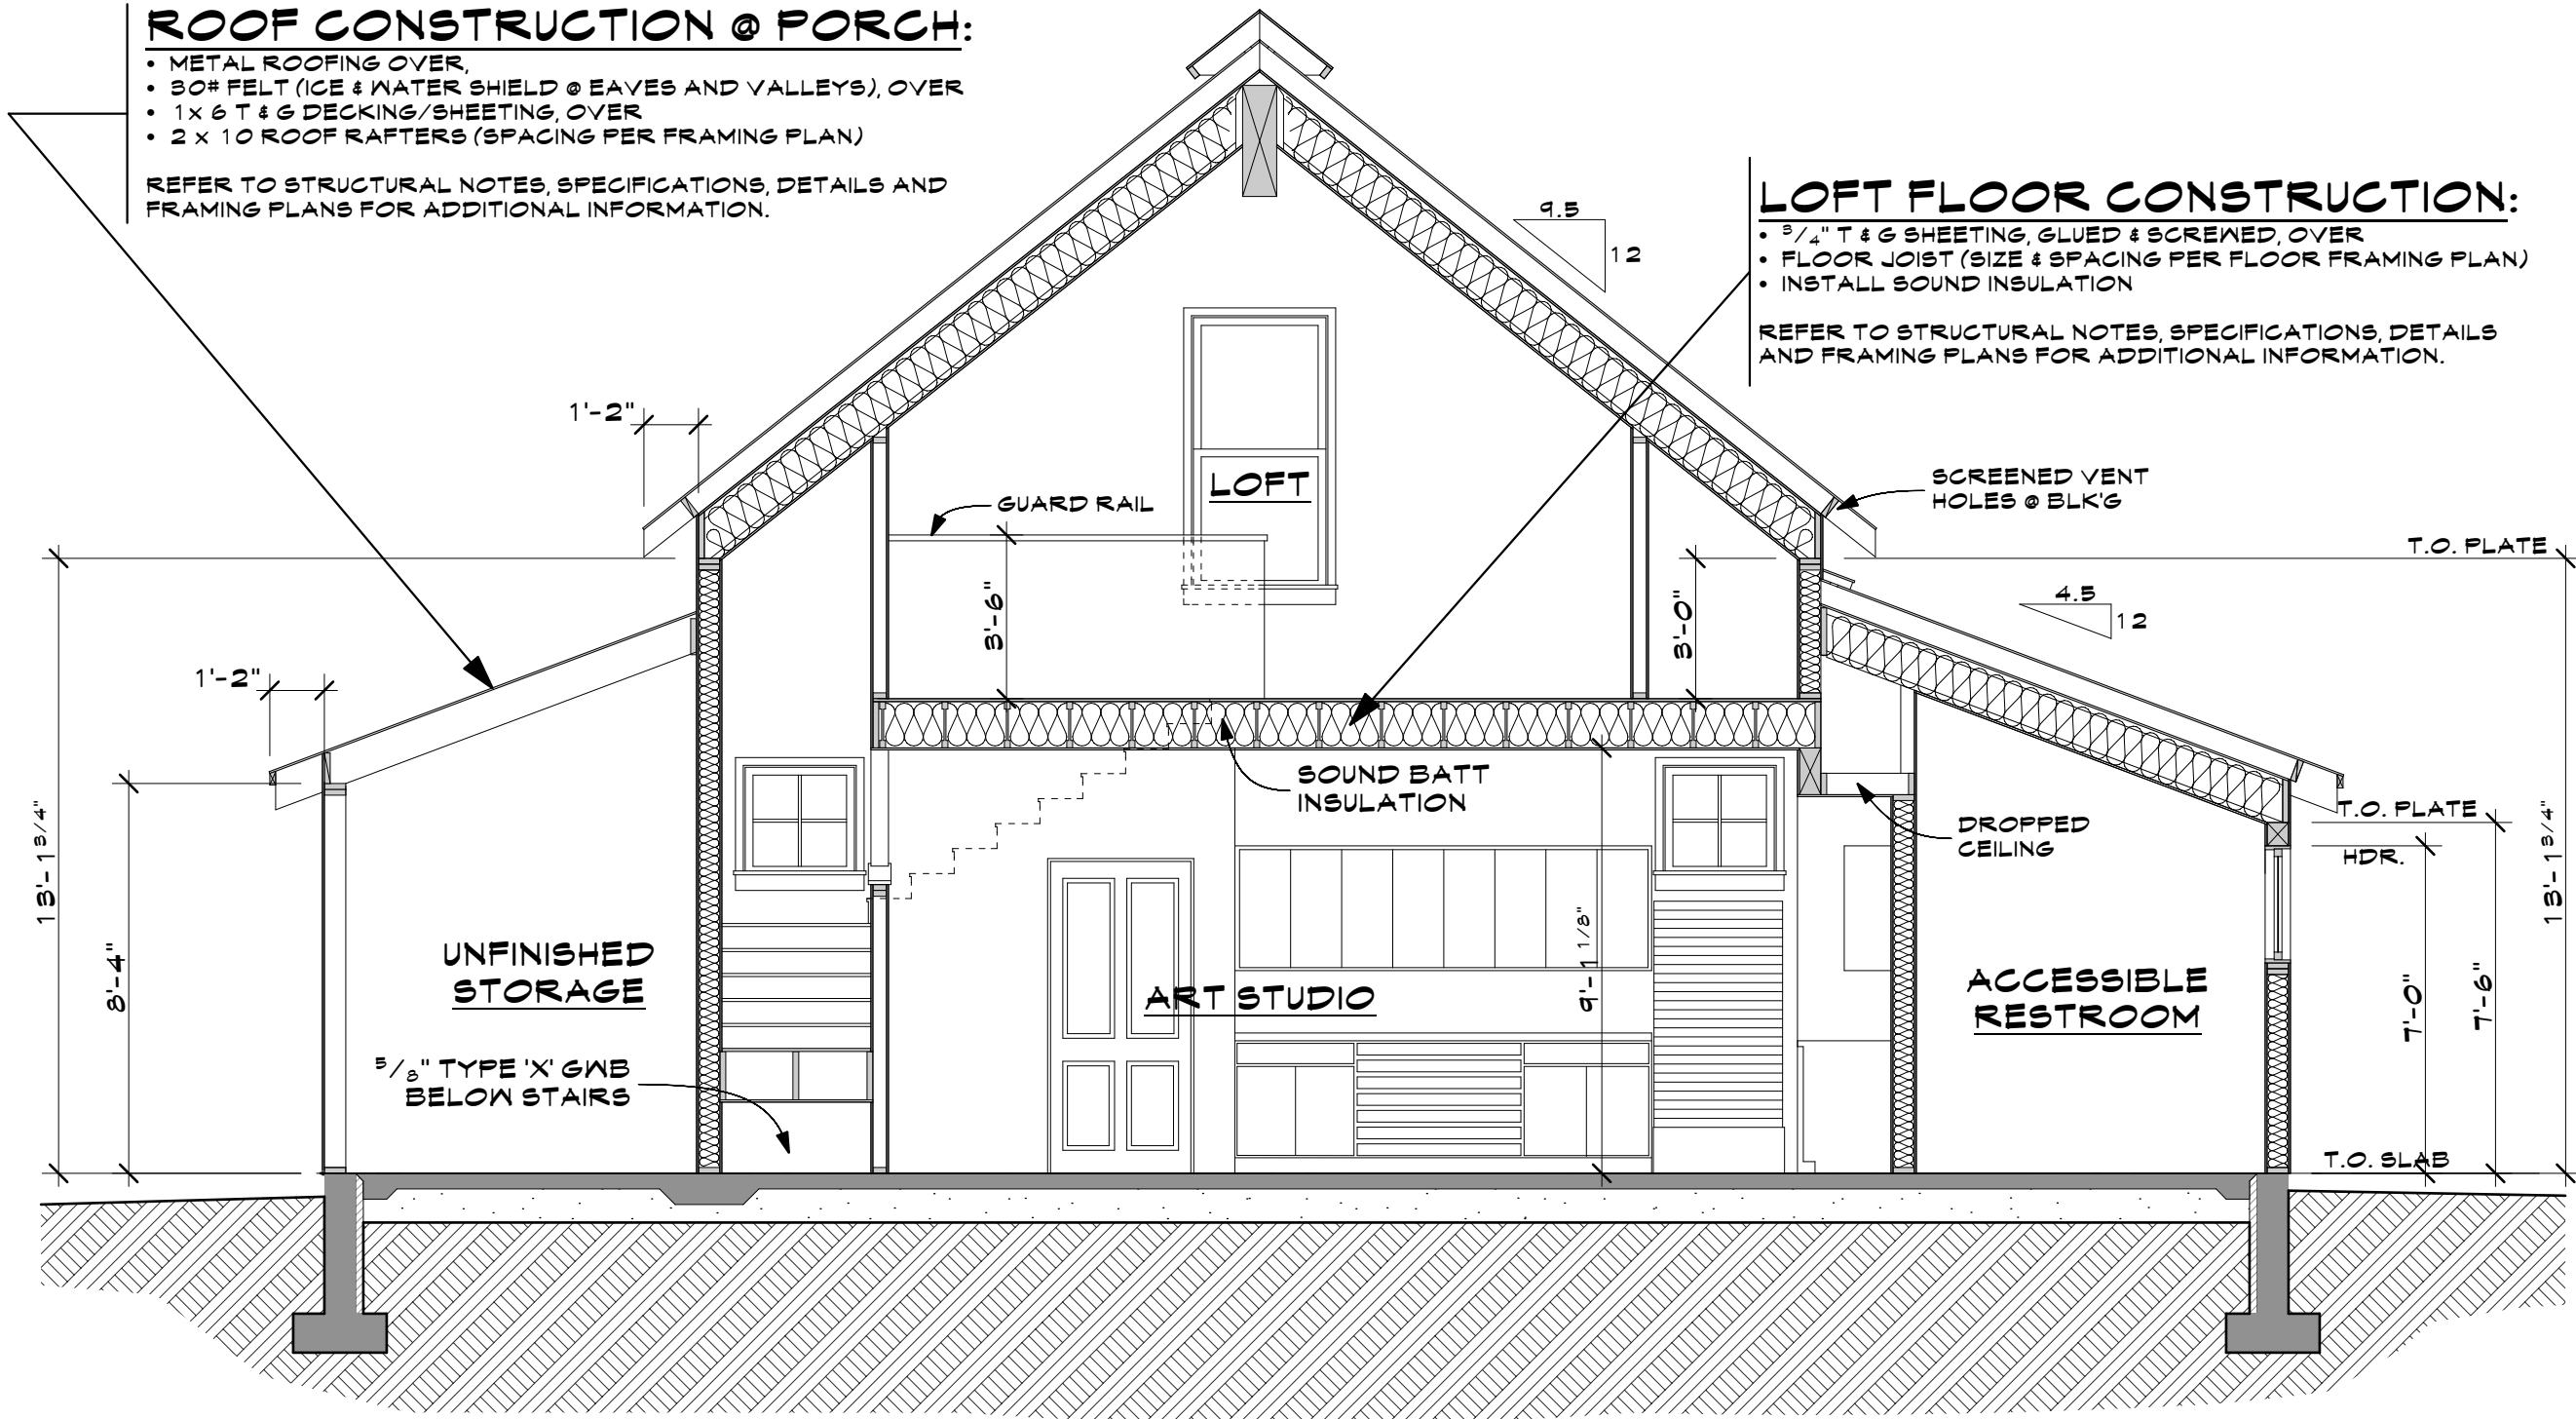

B SECTION B

SCALE: 1/4" = 1'-0"