


NEITHER THE SCRIPTED DOOR
NOR THE COLUMNS CHANGED
WITH THE REST OF THE
BUILDING ELEMENTS

① Whole building beyond marked distance
SCALE: 1/4" = 1'-0"

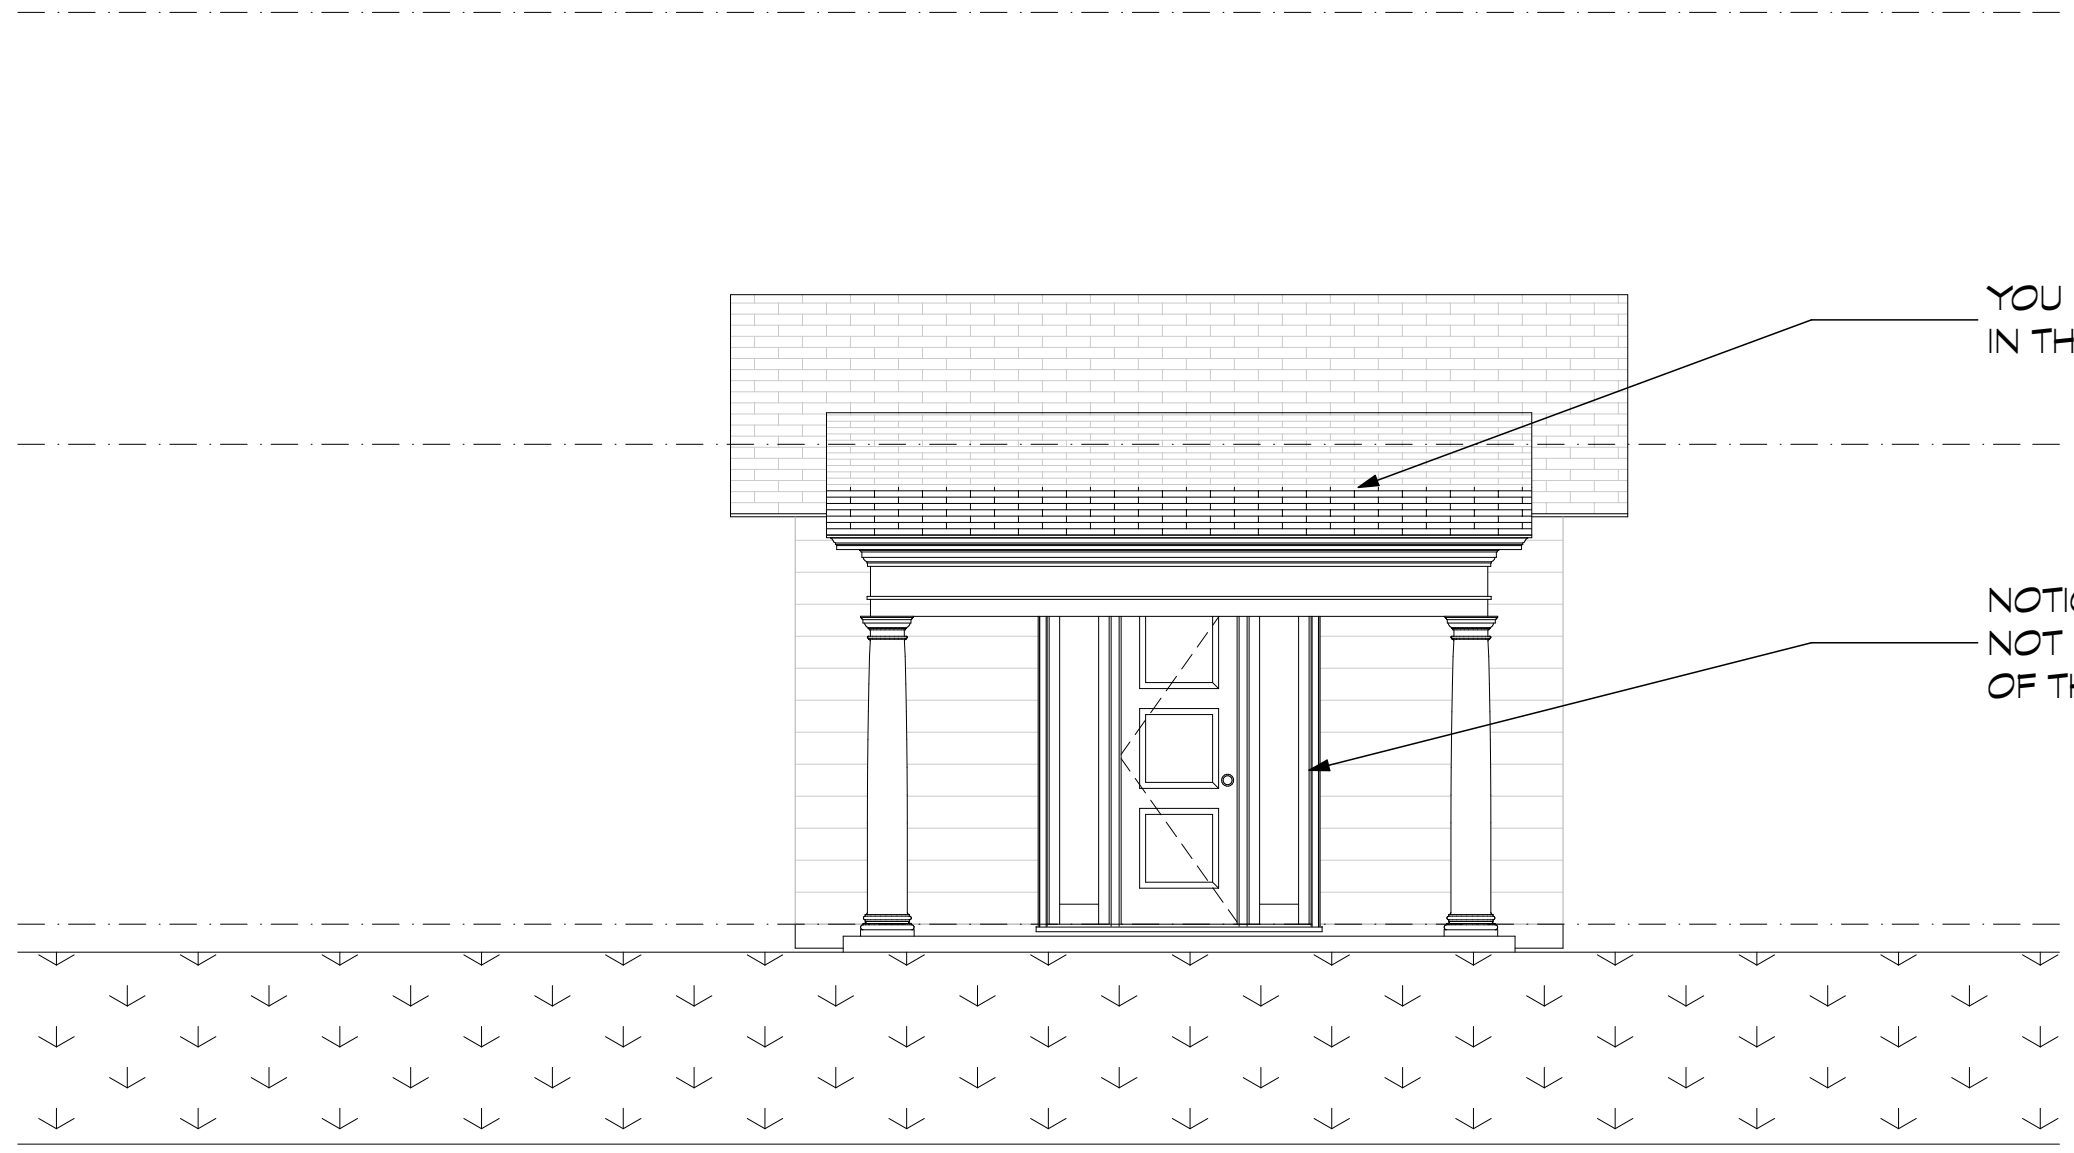

YOU CAN SEE THE PEN CHANGE
IN THE ROOF HATCH


NOTICE MY SCRIPTED DOOR DID
NOT CHANGE WITH THE REST
OF THE BUILDING ELEMENTS

① Porch inside marked distance
SCALE: 1/4" = 1'-0"



IF EVERYTHING IS WITHIN
THE MARKED DISTANCE
THEN EVERYTHING IS FINE.

① Whole building inside marked distance
SCALE: 1/4" = 1'-0"

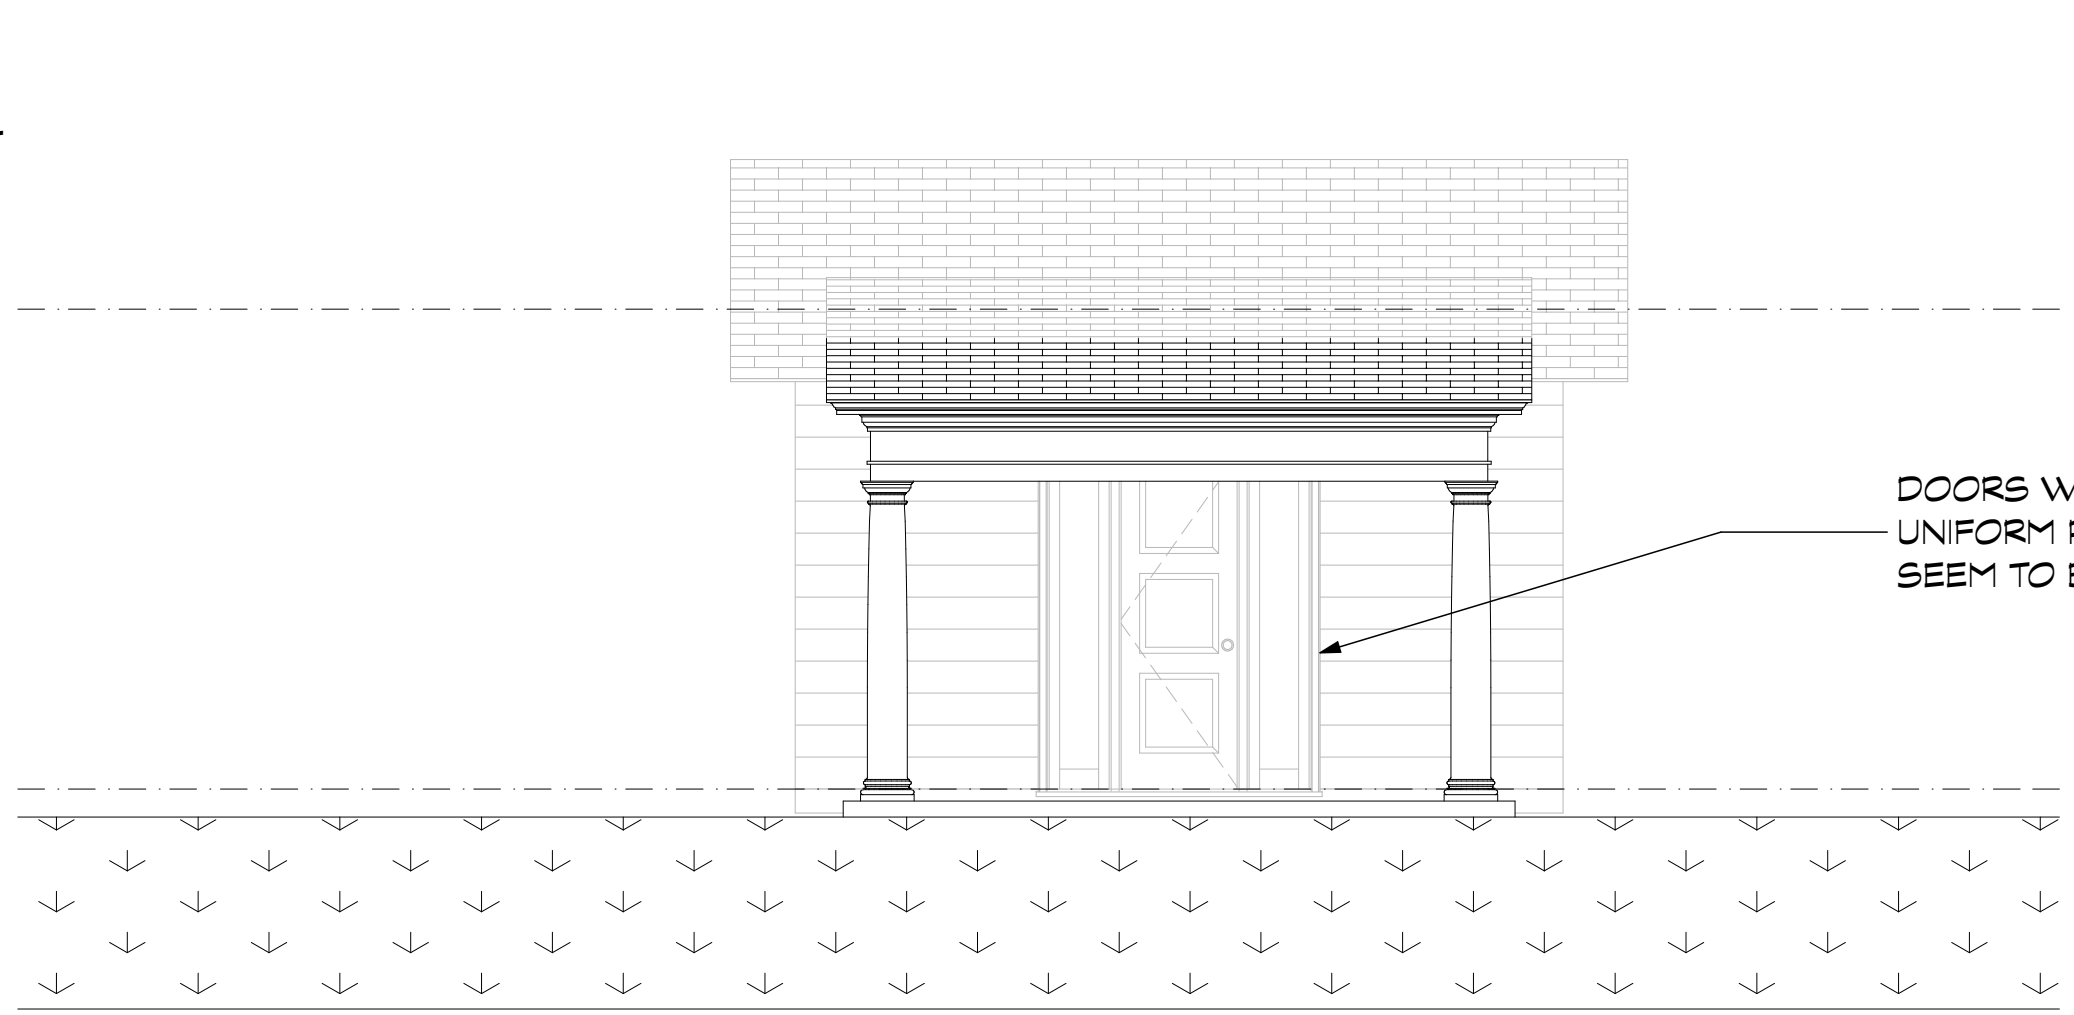

DOORS WORK FINE IF I USE THE
UNIFORM PEN SETTING - THIS
SEEM TO BE A WORK AROUND

① Porch inside marked distance uniform pens
SCALE: 1/4" = 1'-0"