

**Navigator - View Map**

Public Views

- Dismantling Plan
- A2 Construction Flo
- 1. LPC Sightline
- 1. Bay RCP Terr
- Section for EQ
- D46 Basement E
- West Building 5x
- Section looking I
- Section looking
- Roof Plan
- 3rd Floor
- 2nd Floor
- Parlor Floor
- Basement
- A2.1 Floor Assembl
- A2.5 Finish Plans
- A3 Detail Plans
- A4 Elec Plan
- A5 RCP Plan
- A55 Detail RCP plan
- A60 Exterior Elevati
- A65 Interior Elevati
- TRIM CLEANUP
- Basement
- Parlor Floor
- 2nd Floor
- 3rd Floor
- Study
  - North St
  - West St
  - South S
  - East St
  - Bath 3
  - North Librar
  - East Librar
  - West Librar
  - South Librar
- DIR. INTERIOR
- A70 Stairs
  - Third Floor Stair
  - Second Floor St
  - Parlor Floor Stair
  - Basement Stair
  - Stair Elevation
  - Stair Section

Properties

Roof Plan



Custom

1/4" = 1'-0"

Custom

Settings...

20CHAR exclusive access NB 3D / Selection, Story 4

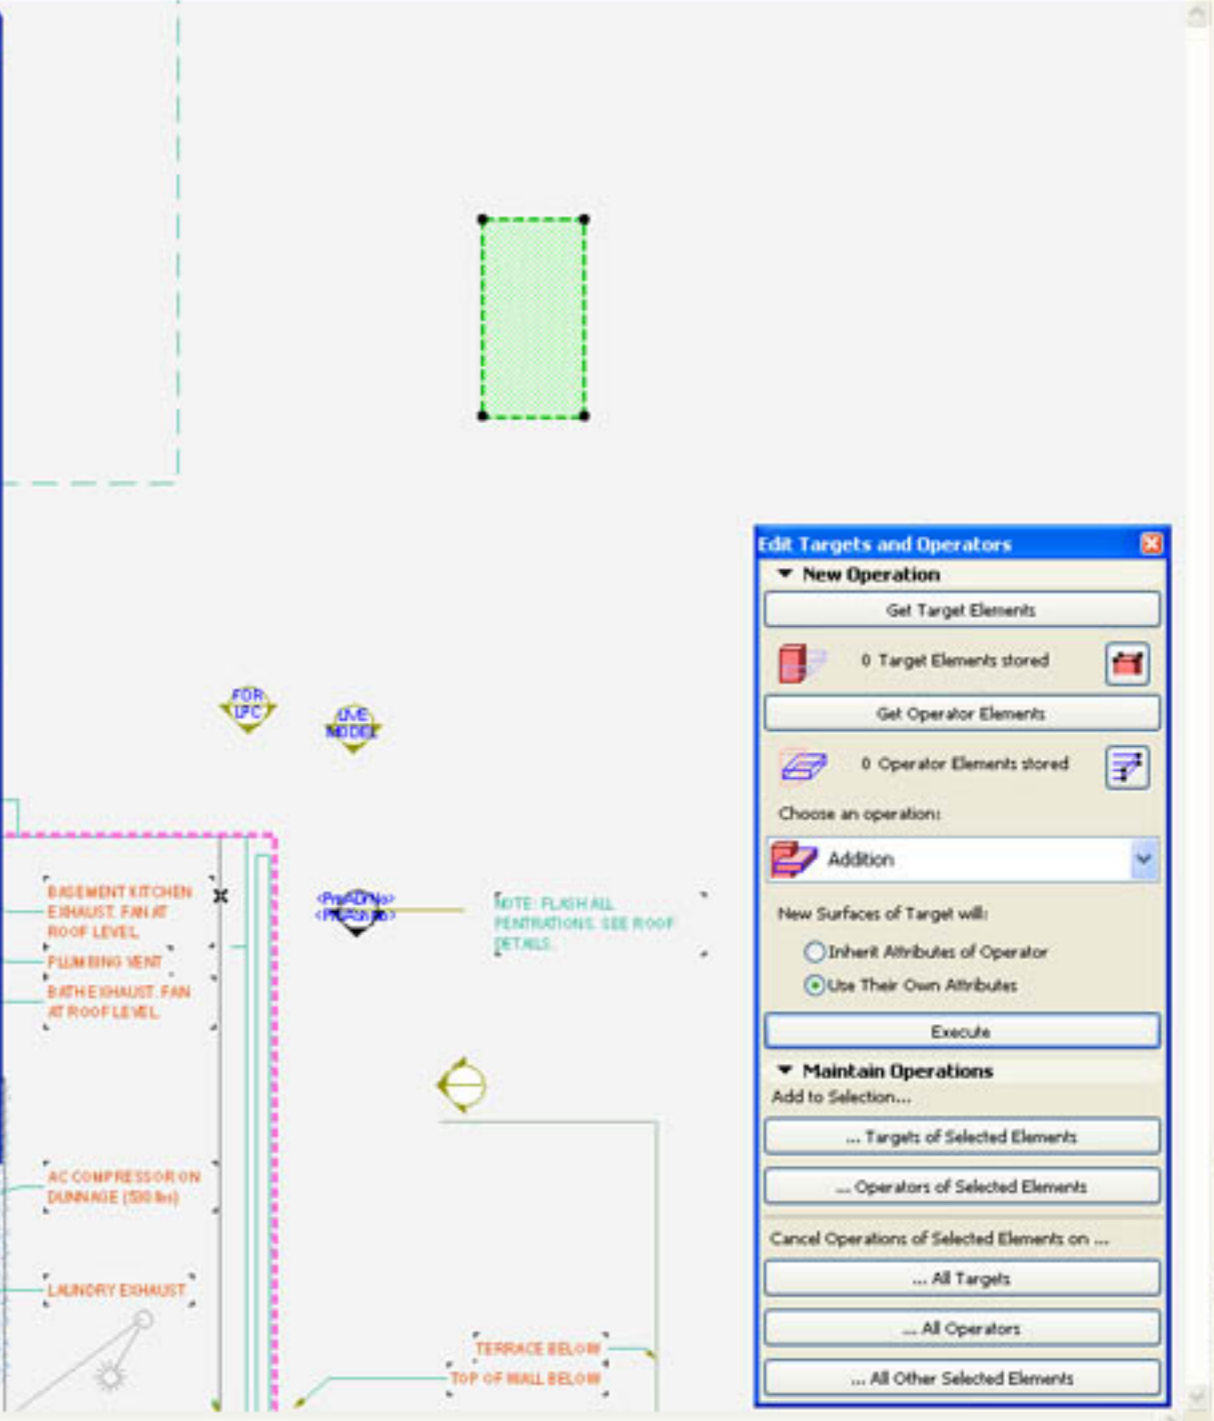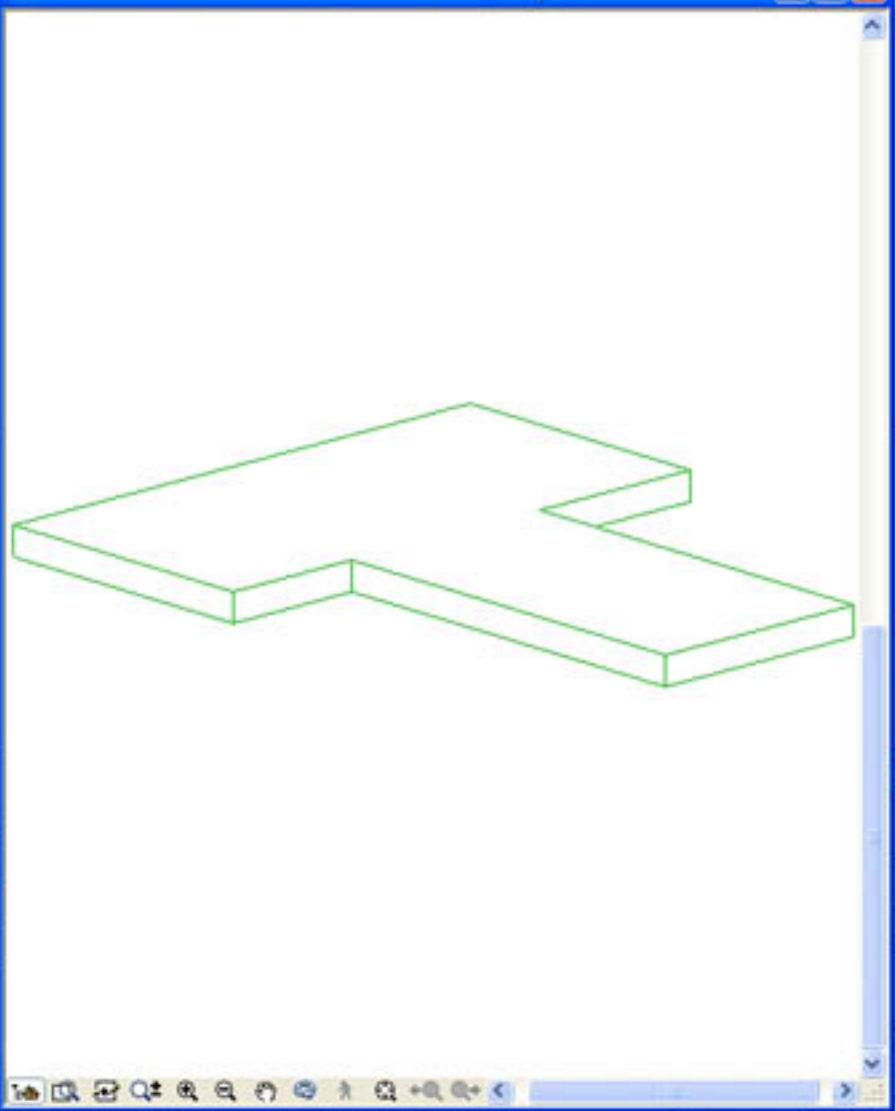

**Edit Targets and Operators**

New Operation

Get Target Elements

0 Target Elements stored

Get Operator Elements

0 Operator Elements stored

Choose an operation:

Addition

New Surfaces of Target will:

Inherit Attributes of Operator

Use Their Own Attributes

Execute

Maintain Operations

Add to Selection...

... Targets of Selected Elements

... Operators of Selected Elements

Cancel Operations of Selected Elements on ...

... All Targets

... All Operators

... All Other Selected Elements

3D Window

1/4" = 1'-0" 27%

Ax: -49'-4 5/8" Ay: 150'-11 5/8"

Ax: 100'-5 5/8" Ay: 107'-26"

Az: 0" to Project Zero

Half

OK Cancel