



Section at e

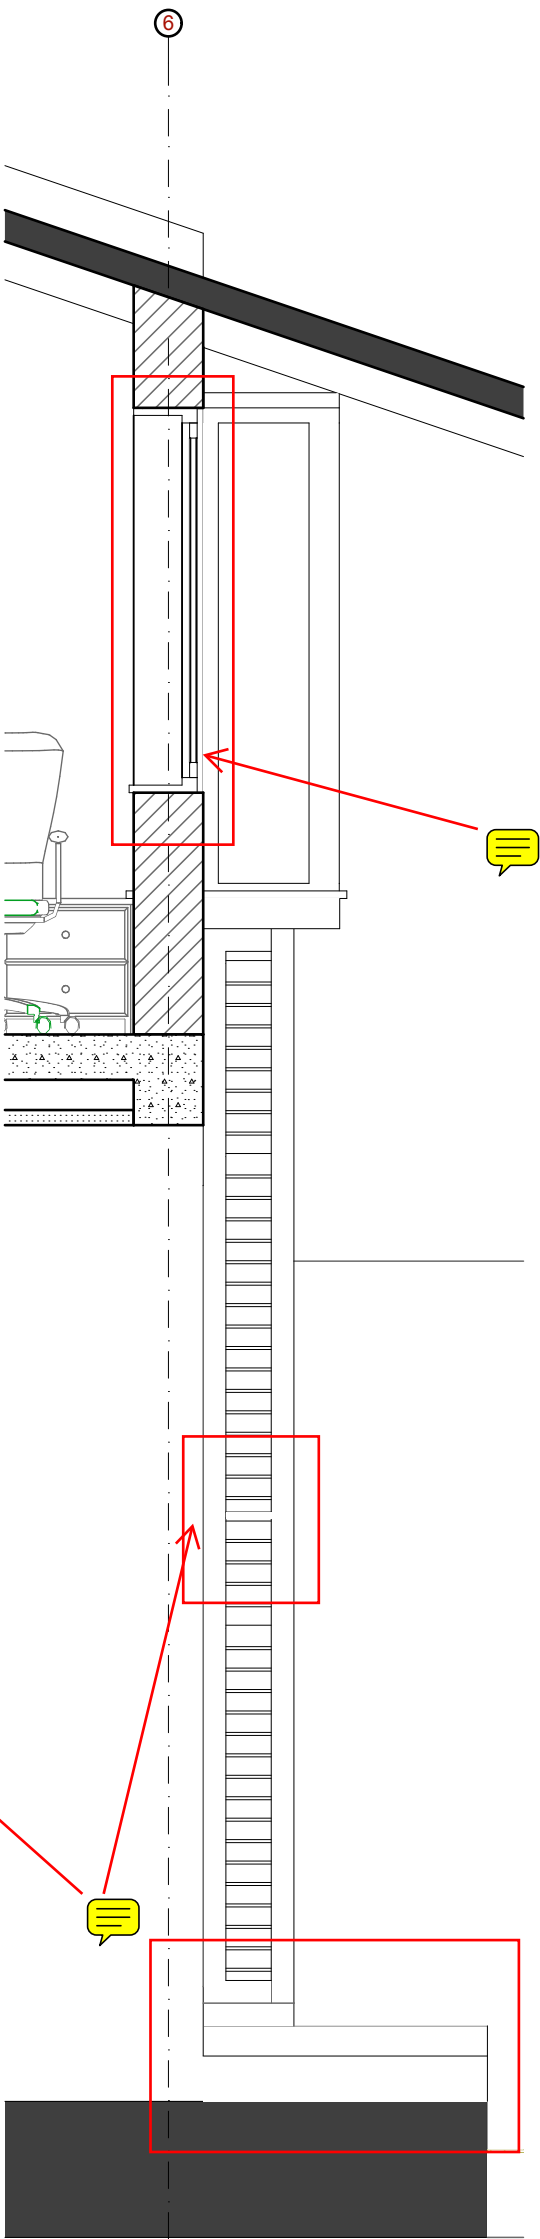

Section at f

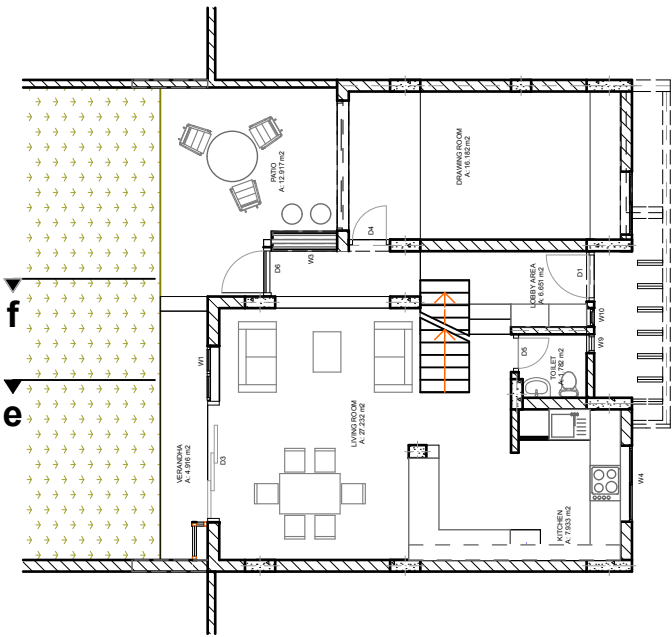

key plan

NOTES:			
1. ALL DIMENSIONS ARE IN MILLIMETERS			
2. ALL LEVELS ARE IN METERS			
3. DRAWING NOT TO BE SCALED			
REV. NO. 3			
REV. NO. 2			
REV. NO. 1			
REV. NO.	DATE	DESCRIPTION	
DATE: 01.11.08	CONTENTS:	JOB NO.	
STUDIO "ARCHITECTURE"			
SHOP NO.5, PAWARSHOPPING CENTRE,			
RANI SATI MARG., OLD PHATAK,			
MALAD(EAST), MUMBAI-68			

PROJECT:
RESIDENTIAL BUNGLOW AT GOKULDHAM,
GOREGOAN

CLIENT:

DRN. BY:

CHECKED BY:

SCALE: 1:25