

COPY OF ORIGINAL


ORIGINAL DRAWING (2ND FL)

GRID AND SECTION TEXT ROTATED

COPY

ORIGINAL

A-125 SLAB PLAN - BLDG M 1ST & 2ND FLOOR: Plotted on 8/12/2013 at 3:58 PM by flast saved by: File Path: leanwork\lparashz\MAIN

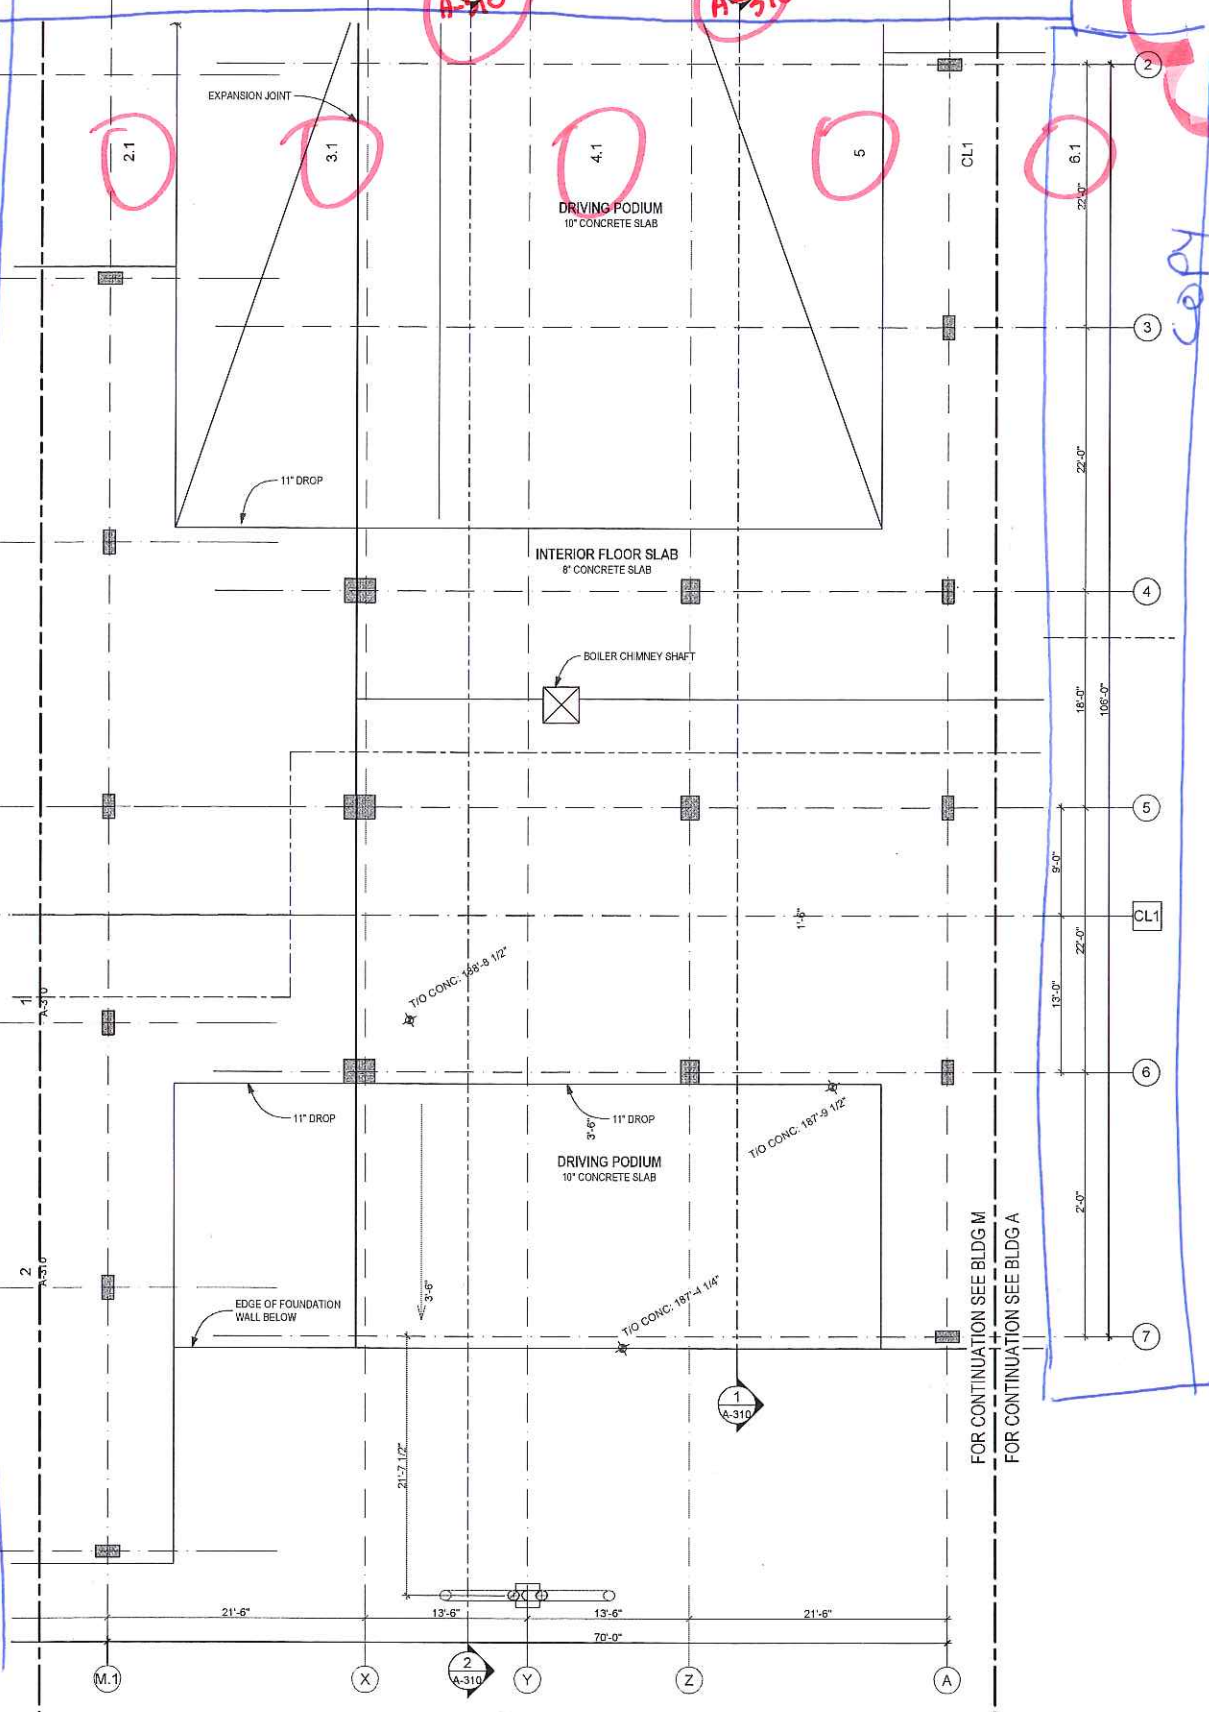


1 1ST FLOOR
A-125 SCALE: 1/8" = 1'-0"

LEGEND

RD	ROOF DRAIN
FD	FLOOR DRAIN
AP	BENT PLATE
EP	EMBEDDED PLATE
BP	BASE PLATE
LG	LARGE OPENING
◁▷	FLOOR ASSEMBLY TAG

NOTES:

1. ALL NEW COLUMNS ARE 12"x24" & CENTERED ON GRID UNLESS NOTED OTHERWISE
2. ALL SLAB ELEVATIONS SHOWN ARE TOP OF CONCRETE SLABS

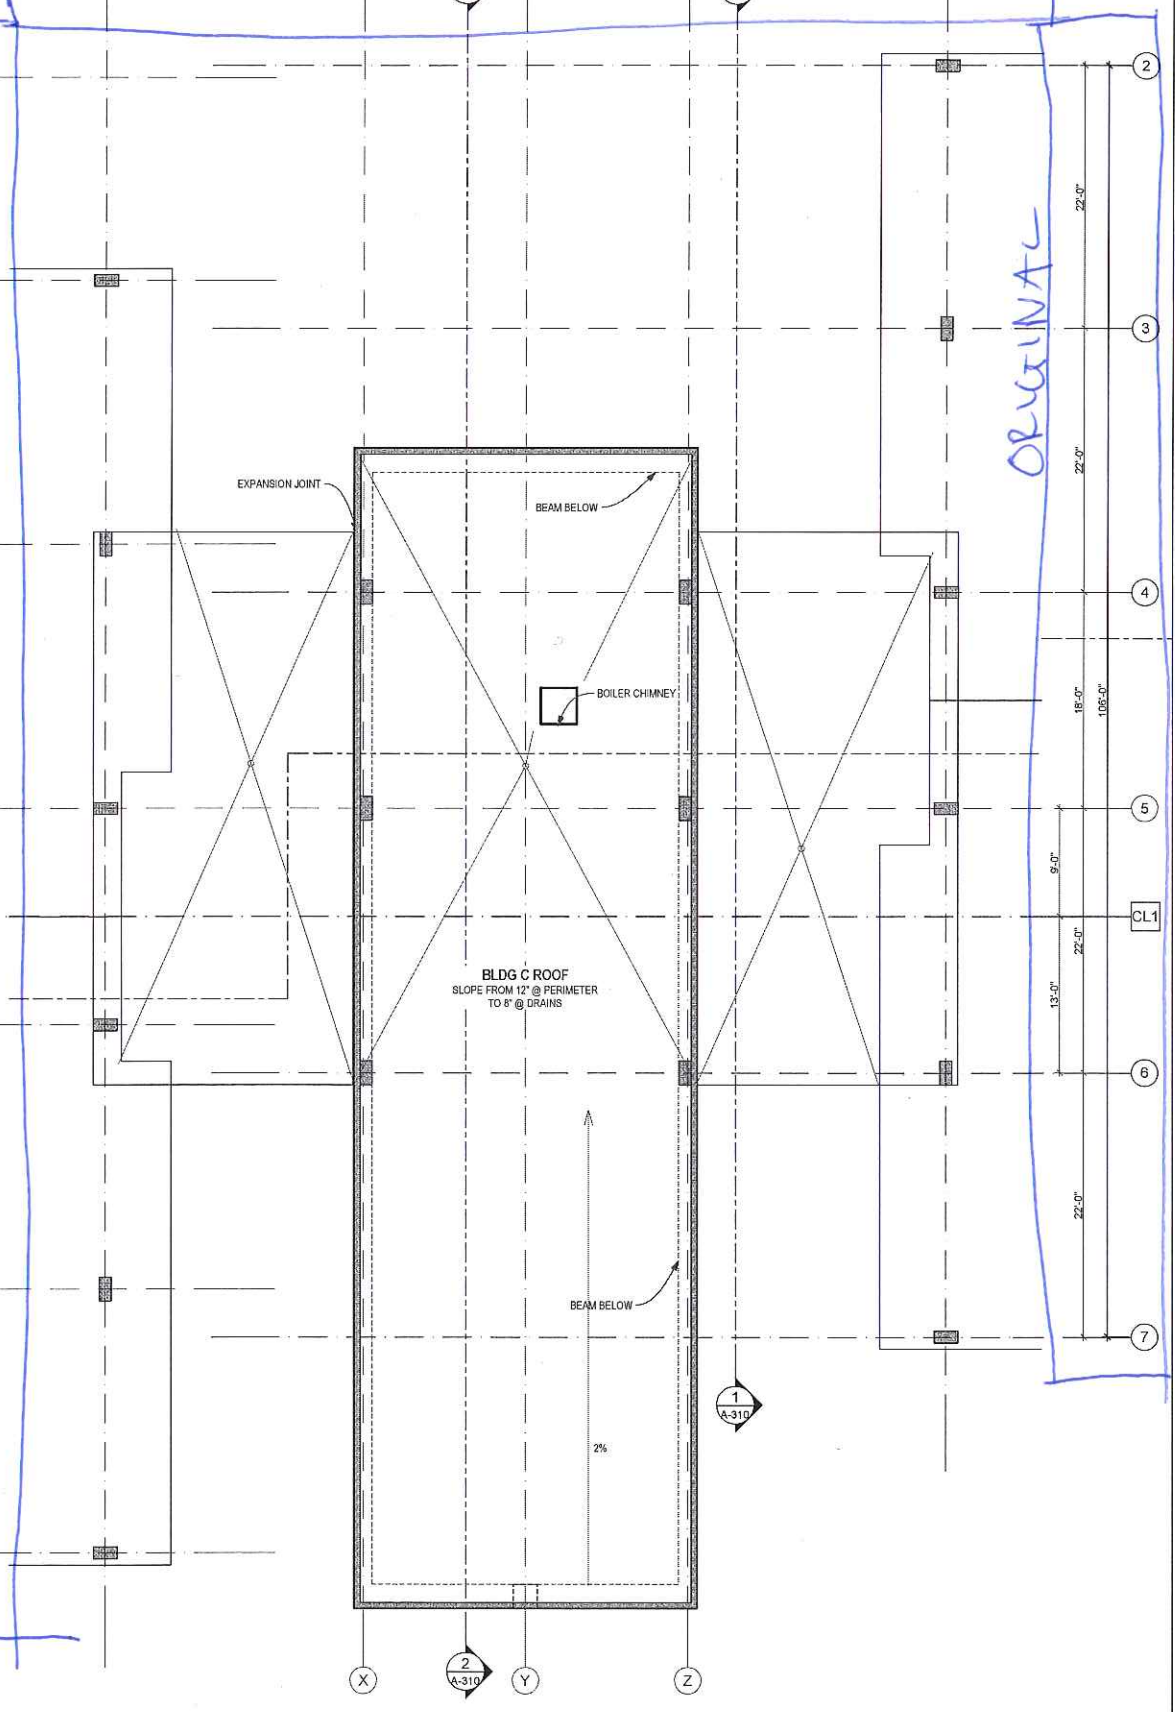

2 2ND FLOOR
A-125 SCALE: 1/8" = 1'-0"

E. dexel@eastlink.ca
T. 902.446.9916
F. 902.444.6609

1245 Barrington Street
Halifax, NS B3J 1Y2

AVONHURST
5 Horizon Court, Dartmouth, NS, B2A 0C4

SLAB PLAN - BLDG M
1ST & 2ND FLOOR

DATE: 8/12/2013
SCALE: AS NOTED
DRAWN BY: STAFF
CHECKED BY: LL
JOB NUMBER: HZ
SHEET NUMBER: A-125