




SOUTH ELEVATION ~~LINEWORK~~

SCALE: 1/4" = 1'-0"

#Client Company

NEW HOUSE

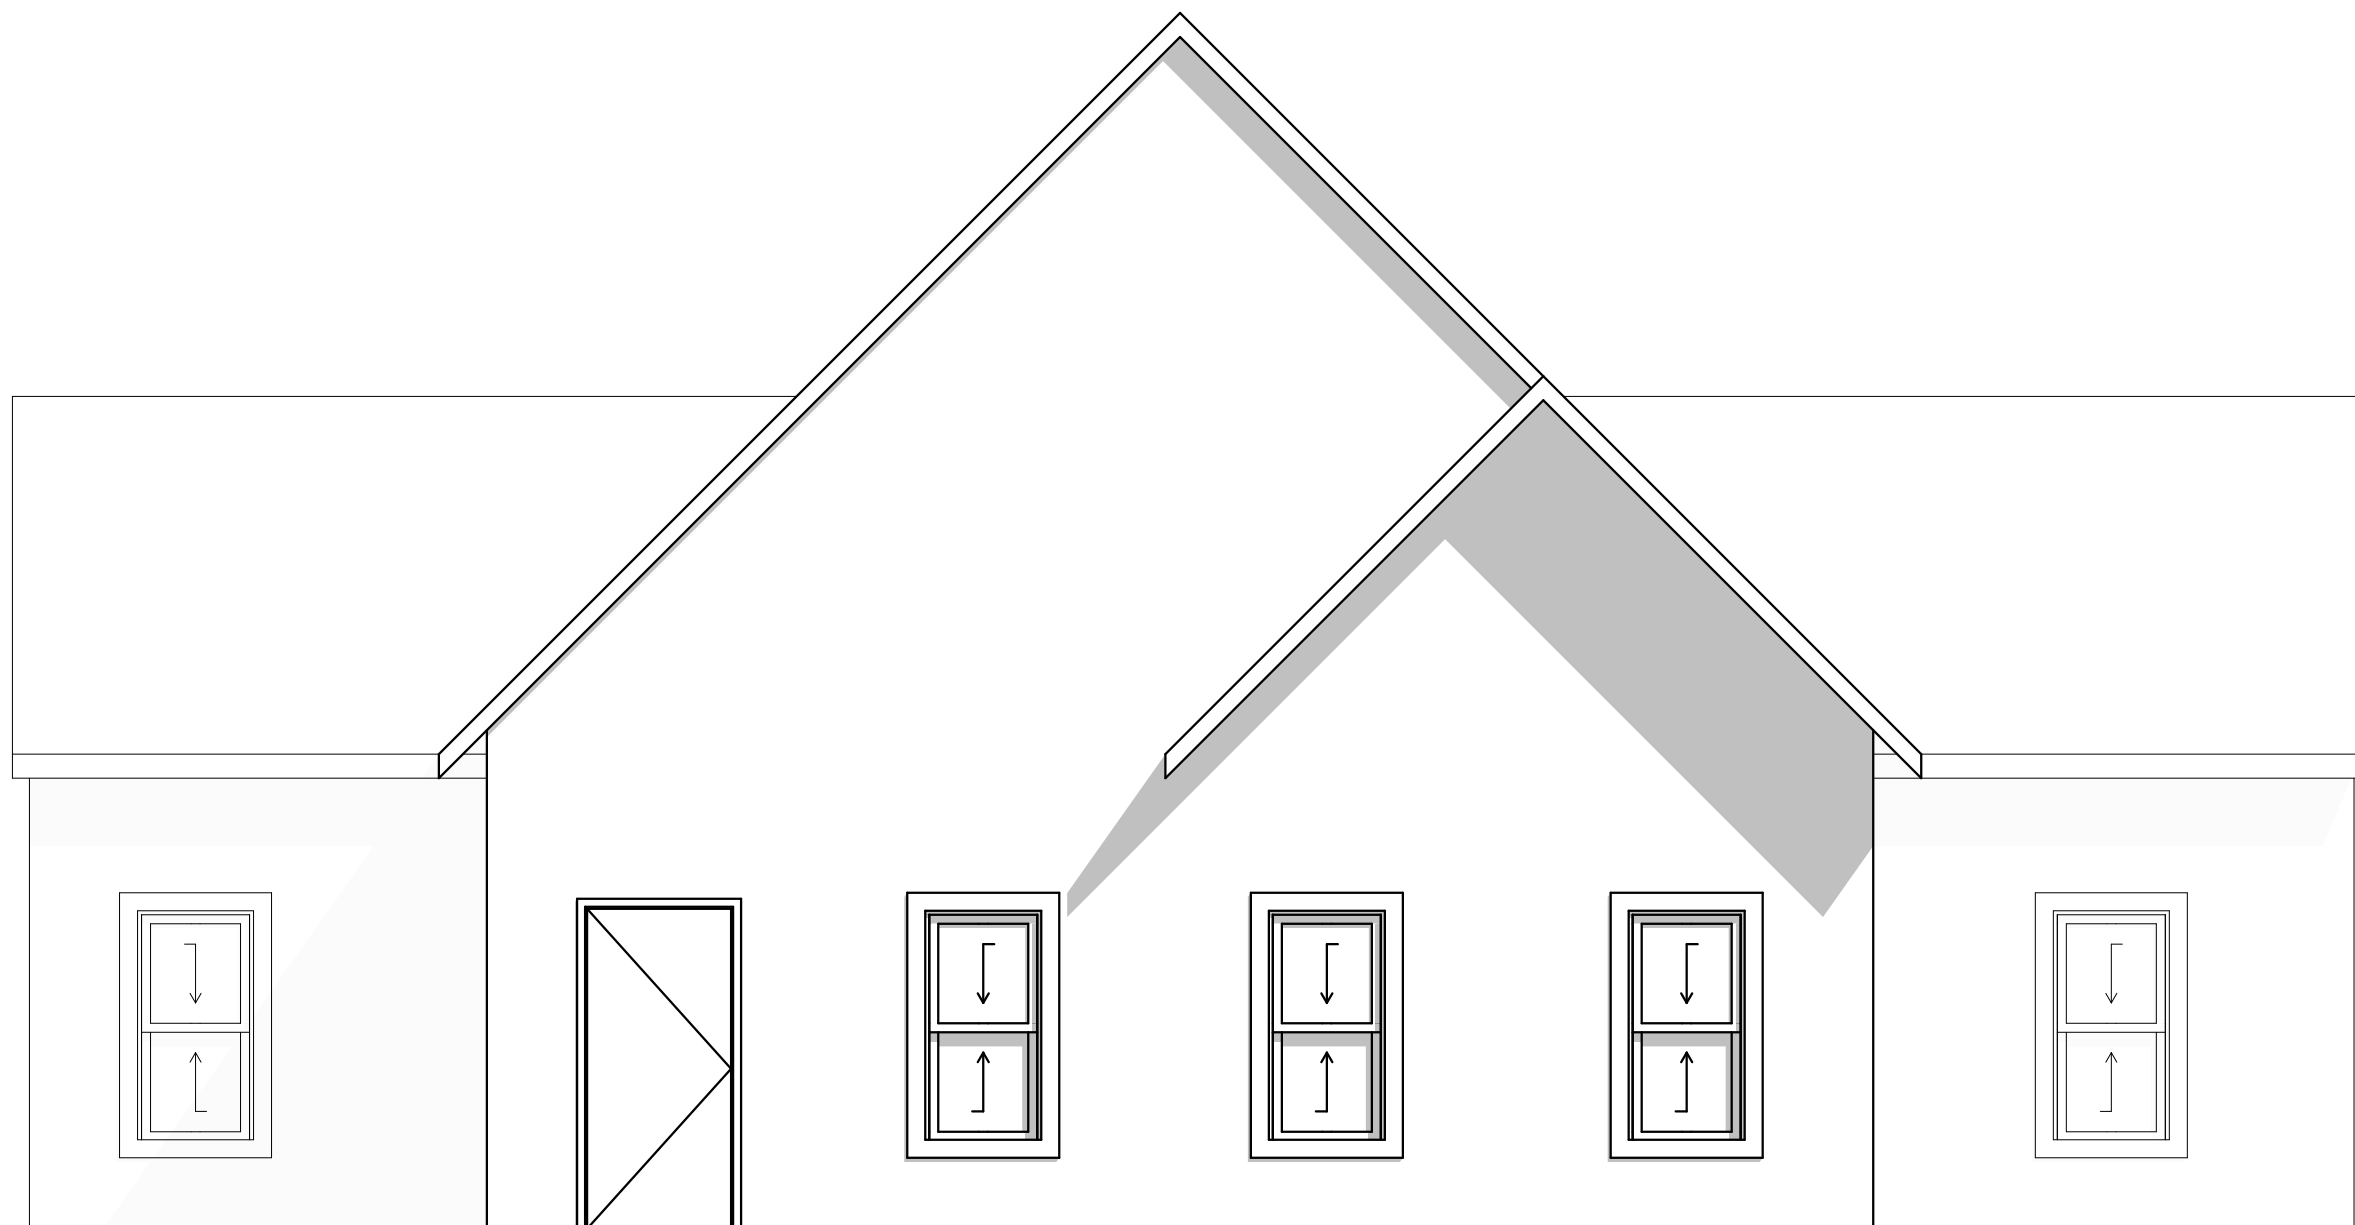

SOUTH ELEVATION LINEWORK

SCALE: 1/4" = 1'-0"

#Client Company

NEW HOUSE



SOUTH ELEVATION HATCH

SCALE: 1/4" = 1'-0"

#Client Company

NEW HOUSE