



10 ISO COLUMN H7 SCALE: 1/2" = 1'-0"  
 9 COL. H7 - W. FACE SCALE: 1/2" = 1'-0"  
 8 COL. H7 - S. FACE SCALE: 1/2" = 1'-0"  
 7 COL. H7 - E. FACE SCALE: 1/2" = 1'-0"  
 6 COL. H7 - N. FACE SCALE: 1/2" = 1'-0"

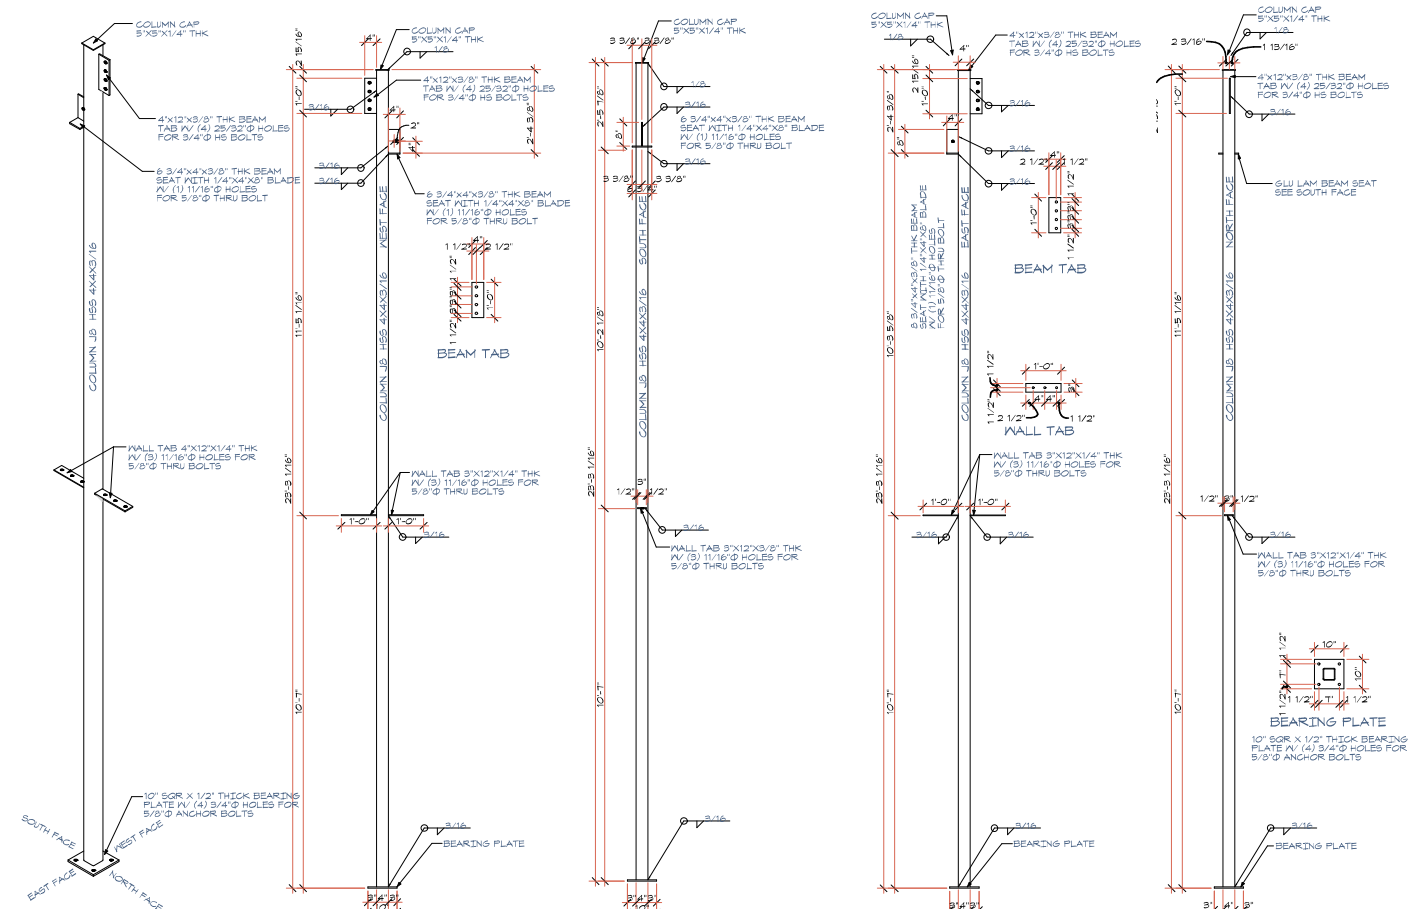

5 ISO COLUMN J8 SCALE: 1/2" = 1'-0"  
 4 COL. J8 - W. FACE SCALE: 1/2" = 1'-0"  
 3 COL. J8 - S. FACE SCALE: 1/2" = 1'-0"  
 2 COL. J8 - E. FACE SCALE: 1/2" = 1'-0"  
 1 COL. J8 - N. FACE SCALE: 1/2" = 1'-0"

 

**SDA SEABURY ASSOCIATES, P.C.**  
 DAVID N. SEABURY ARCHITECT  
 707 BRIDGER DRIVE SUITE 'A' BOZEMAN, MT 59715  
 406.536.7251  
 dsinfo@sdape.com

NO.	DATE	DESCRIPTION

**STEEL DETAILS**  
 DESIGN DEVELOPMENT  
 12/29/2021

**A.16**