


LEGEND


Symbol/Line	Name
	Gas Supply
	Electricity Supply
	Sewer Line
	Fence
	Boundary Line
	Existing Buildings
	Contour Lines
	Existing Trees
	Hedge
	Shadows
	Site Access
	Privacy Issues
	Views
	Noise
	Sunrise/Sunset
	Sun Path
	Winds

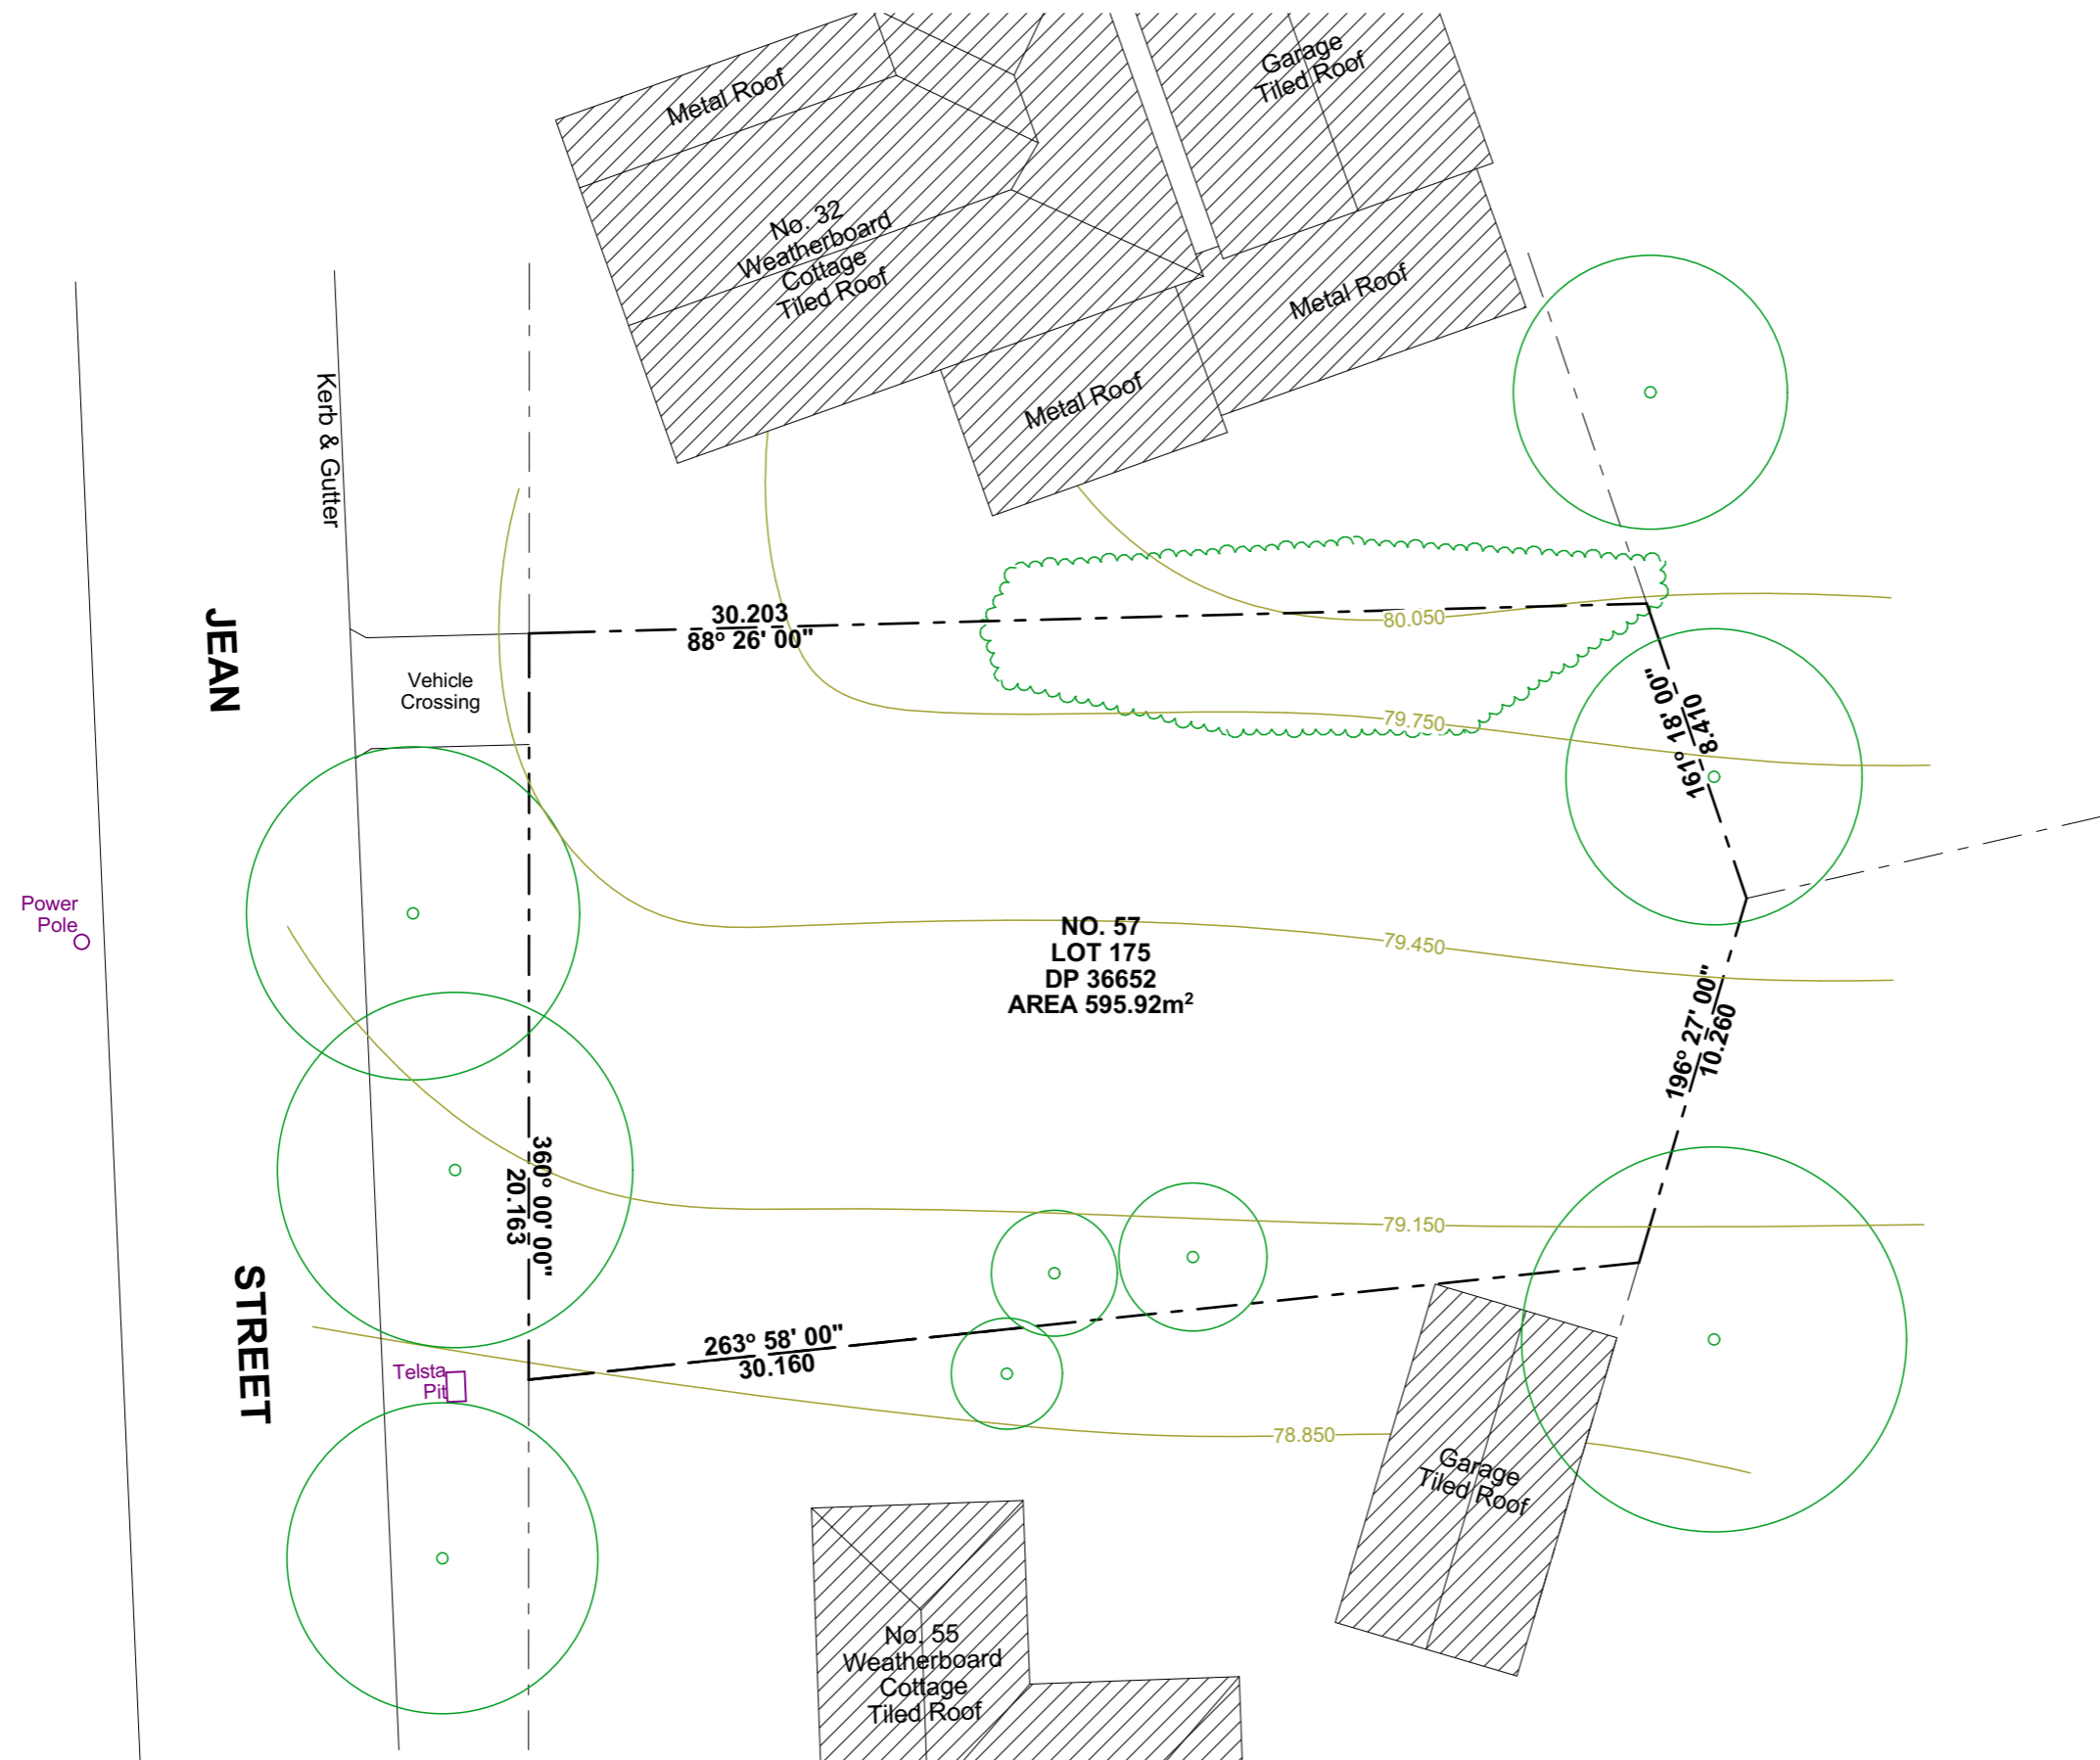

Site Analysis Plan

Issue	Date	Description	Drawn	Approved

BUSINESS LOGO/INFORMATION HERE

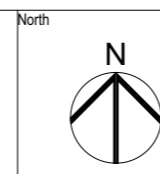

PROJECT DESCRIPTION
PROJECT STREET ADDRESS
LOT AND DP NUMBER

Drawing Title Site Analysis Plan				Scale 1:200	
Student Name First & Last Name			Student No. 12345678		
Status DA	Project No. 5008/A	Drawing No. 1	Date 04/05/2016	Issue A	