



MAJOR HOUSE PROJECT


2A SEAVIEW TERRACE, AUCKLAND 1025


ASSESSMENT 5
PRELIMINARY ARCHITECTURAL DESIGN


CIBC 5044


DEVELOPED DESIGN
PRESENTATION
DRAWING SET

 DESIGN
KIMGENSAPA.COM
MOON KIM #1559121

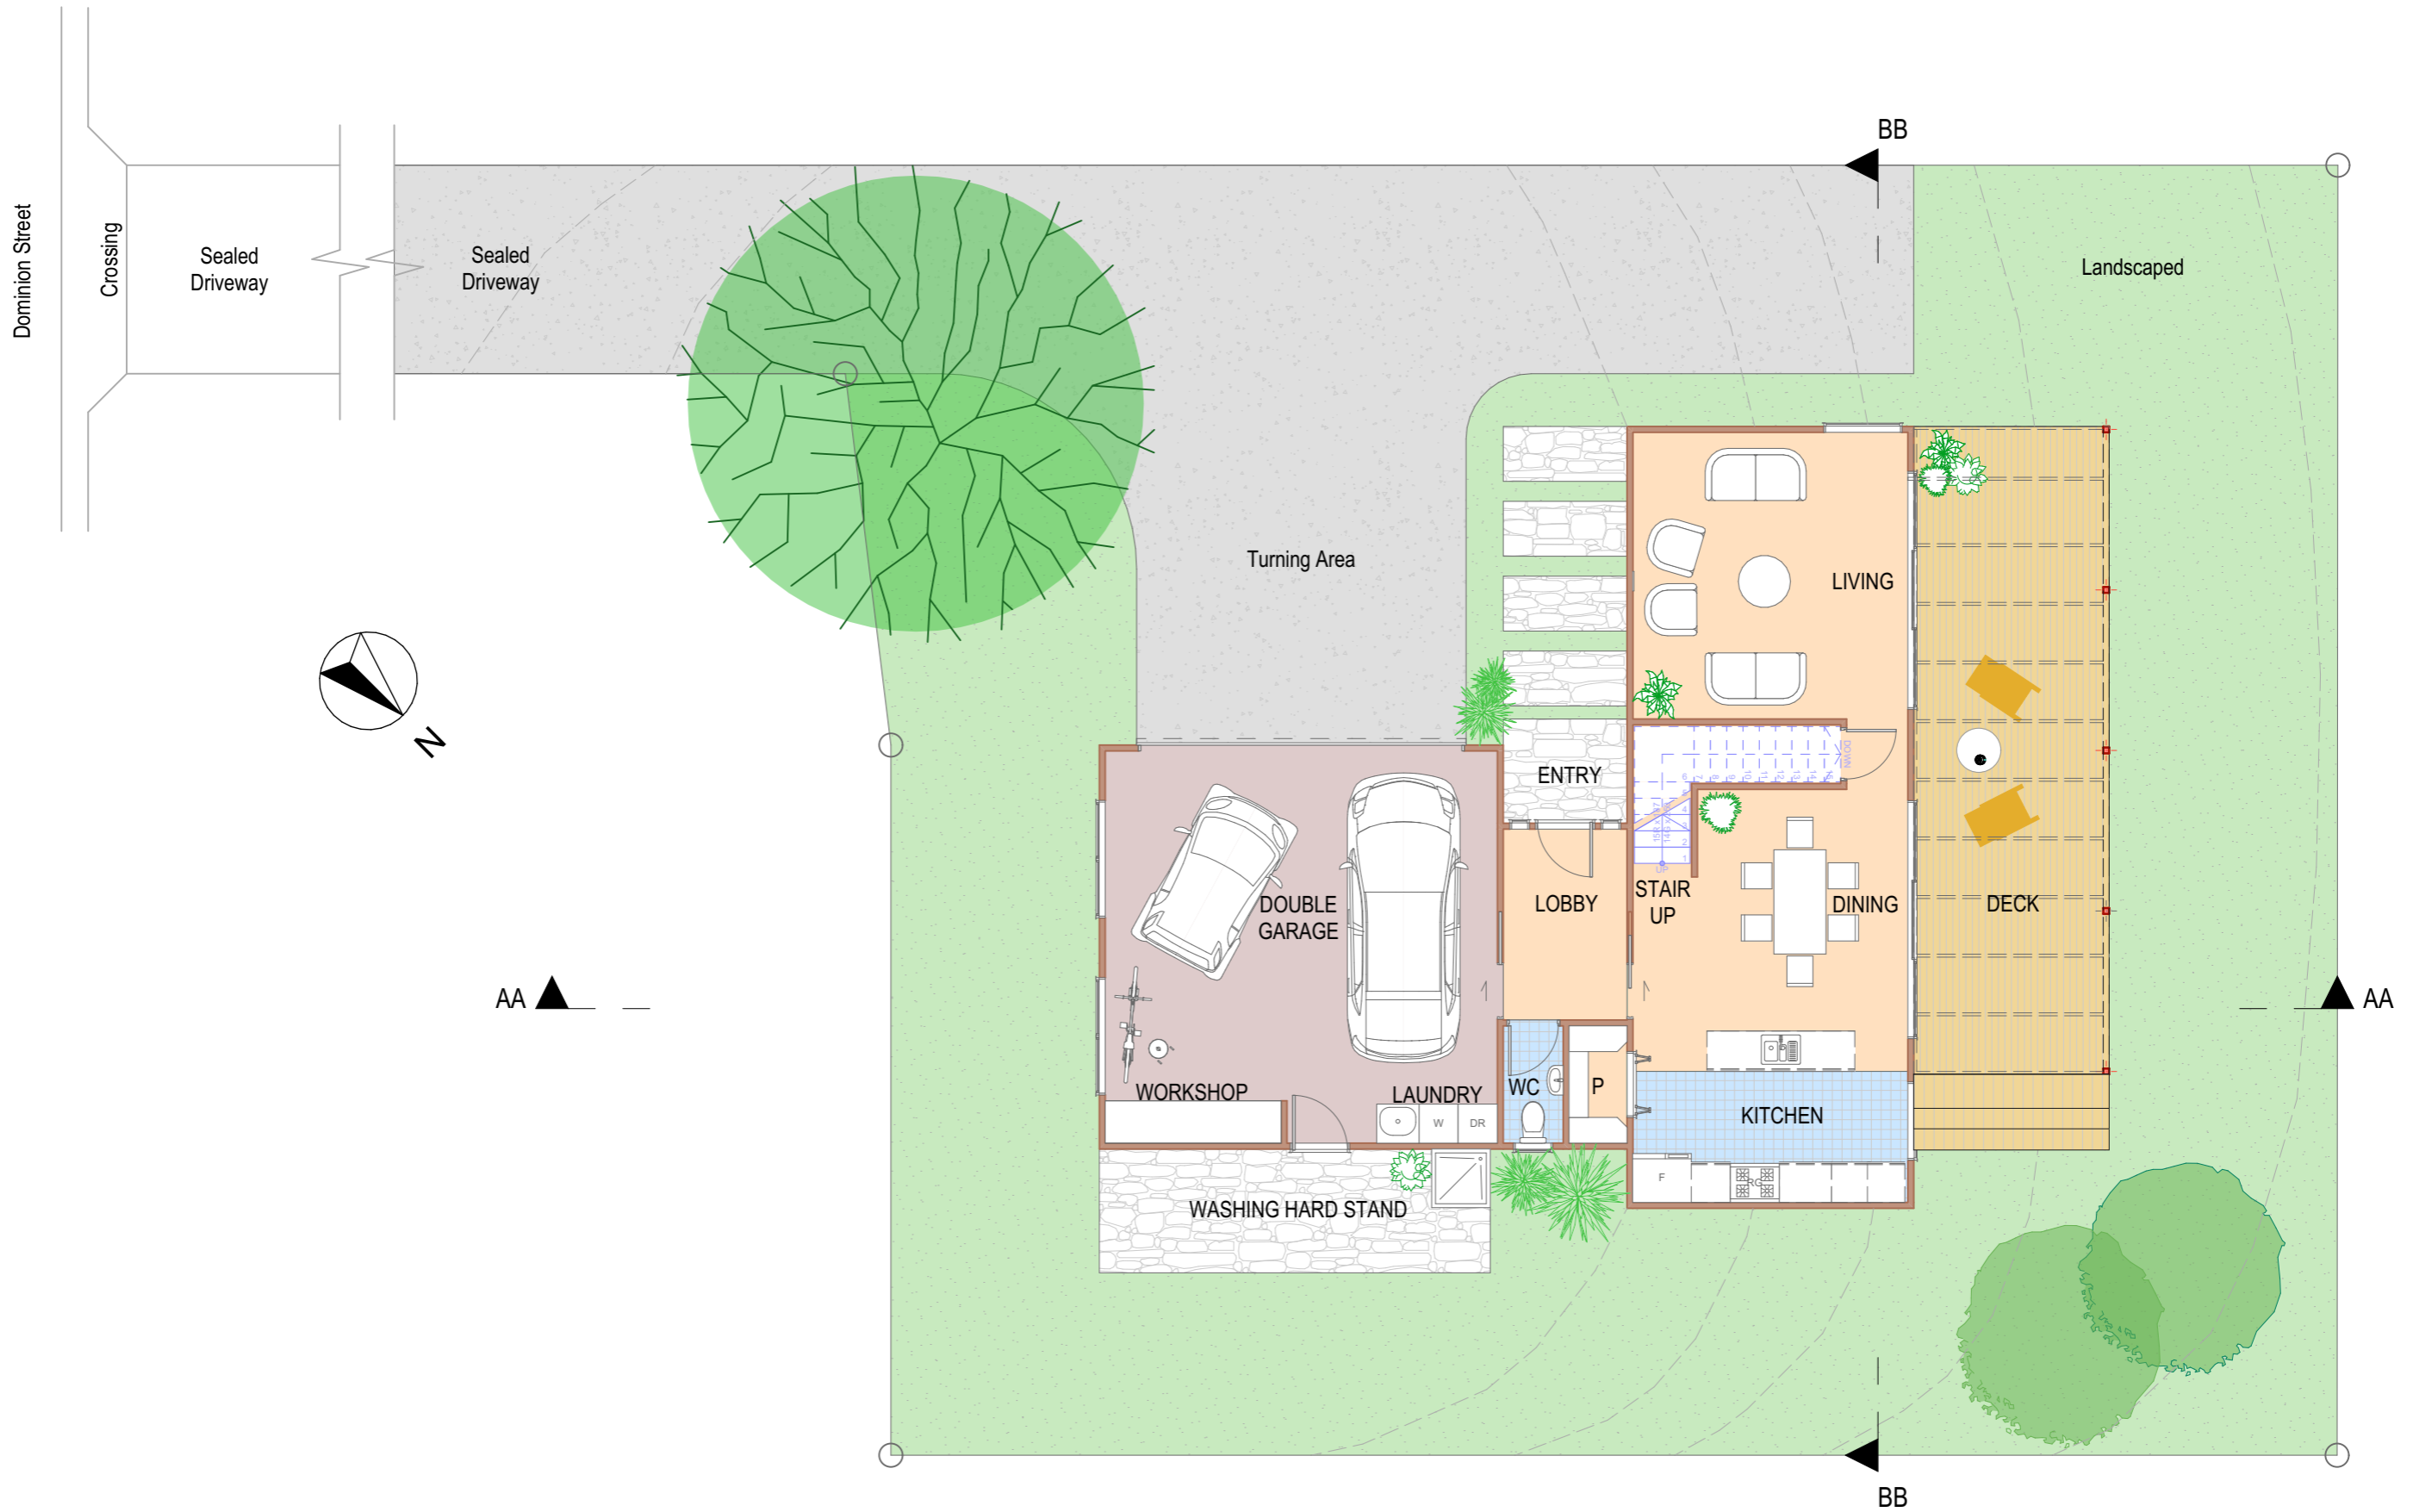

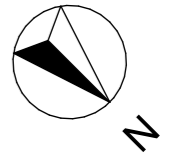

1 GROUND FLOOR PLAN 1:100

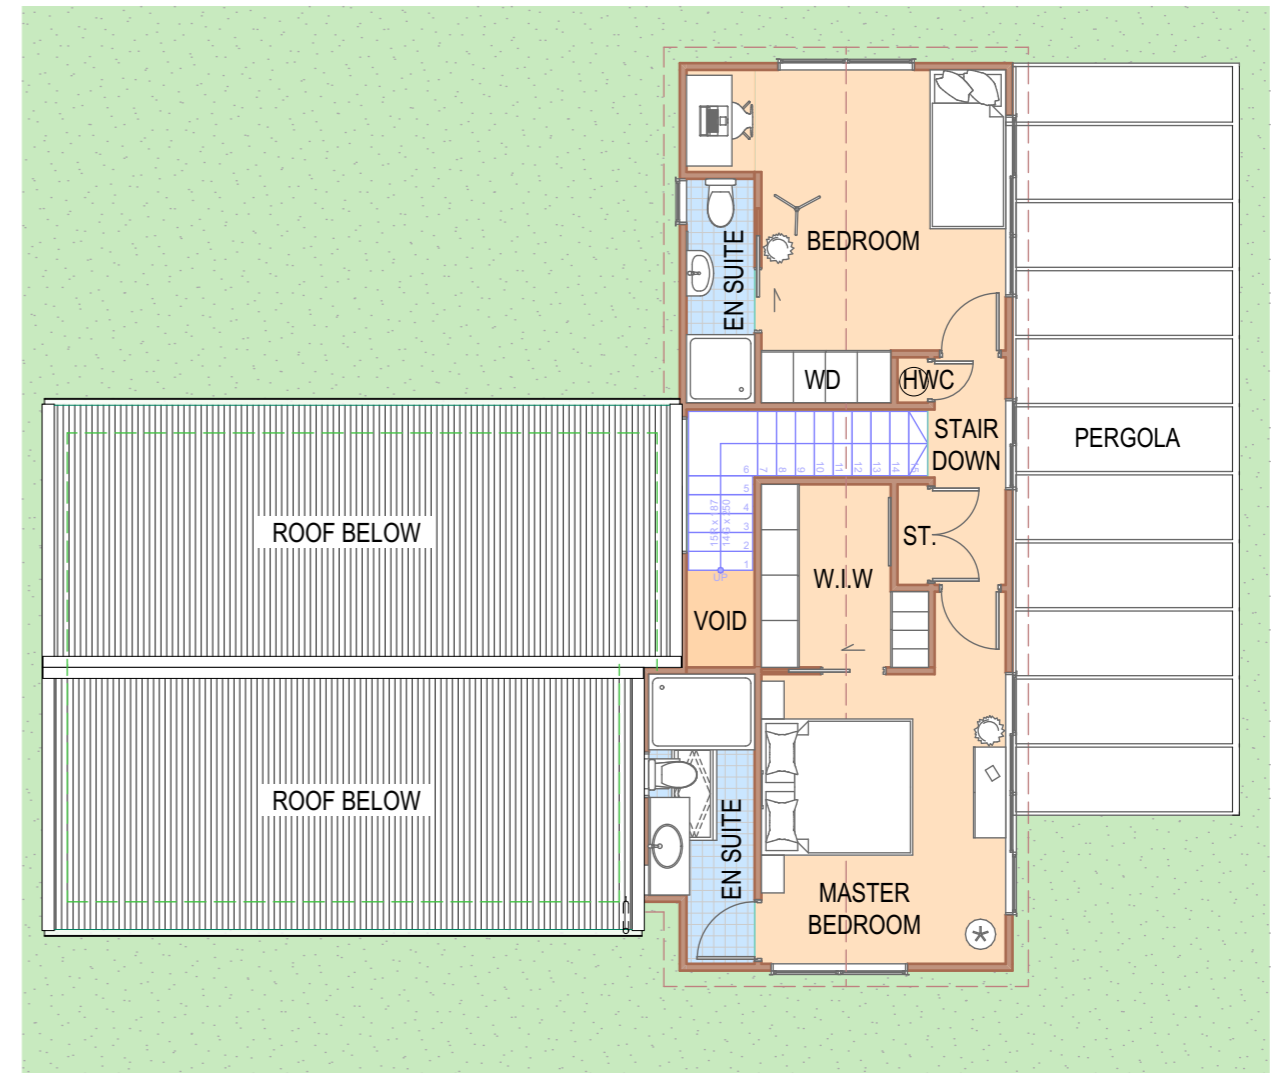

2 FIRST FLOOR PLAN 1:100



CORRUGATED STEEL
ROOFING

TIMBER FASCIA/BARGE BOARD

PVC SPOUTING DOWN PIPE

TIMBER PERGOLA/DECK

1

NORTH ELEVATION

1:100



2

EAST ELEVATION

1:100



- SKY LIGHT PIVOT HUNG
- POWDER COATED ALUMINIUM EXTERNAL WINDOWS
- TIMBER WEATHERBOARD WALL CLADDINGS
- CORRUGATED ROLLER GARAGE DOOR

3

SOUTH ELEVATION

1:100



4

WEST ELEVATION

1:100











