



FOR THE PURPOSE OF CALCULATING THE "DESIGN OCCUPANT LOAD" AREAS ARE CALCULATED AS FOLLOW:

FLOOR AREA, GROSS: The floor area within the inside perimeter of the exterior walls of the building under consideration, exclusive of vent shafts and courts, without deduction for corridors, stairways, closets, the thickness of interior walls, columns or other features. The floor area of a building, or portion thereof, not provided with surrounding exterior walls shall be the usable area under the horizontal projection of the roof or floor above. The gross floor area shall not include shafts with no openings or interior courts.

FLOOR AREA, NET: The actual occupied area not including unoccupied accessory areas such as corridors, stairways, toilet rooms, mechanical rooms and closets.

GROSS FLOOR AREA
15,175.16

NET FLOOR AREAS		
Room Name	Room Number	Area
OPEN OFFICE/DISPLAY	100	7,140.66
RESPERATORY/FITTING	102	248.57
SHOP	103	1,576.41
WAREHOUSE	104	3,903.65
SALES	105	251.68
MANAGER	106	296.37
FITTING	107	296.37
PRINTING	115	169.74
FITTING	116	158.35
KITCHEN	117	179.47
		14,221.27 sq ft

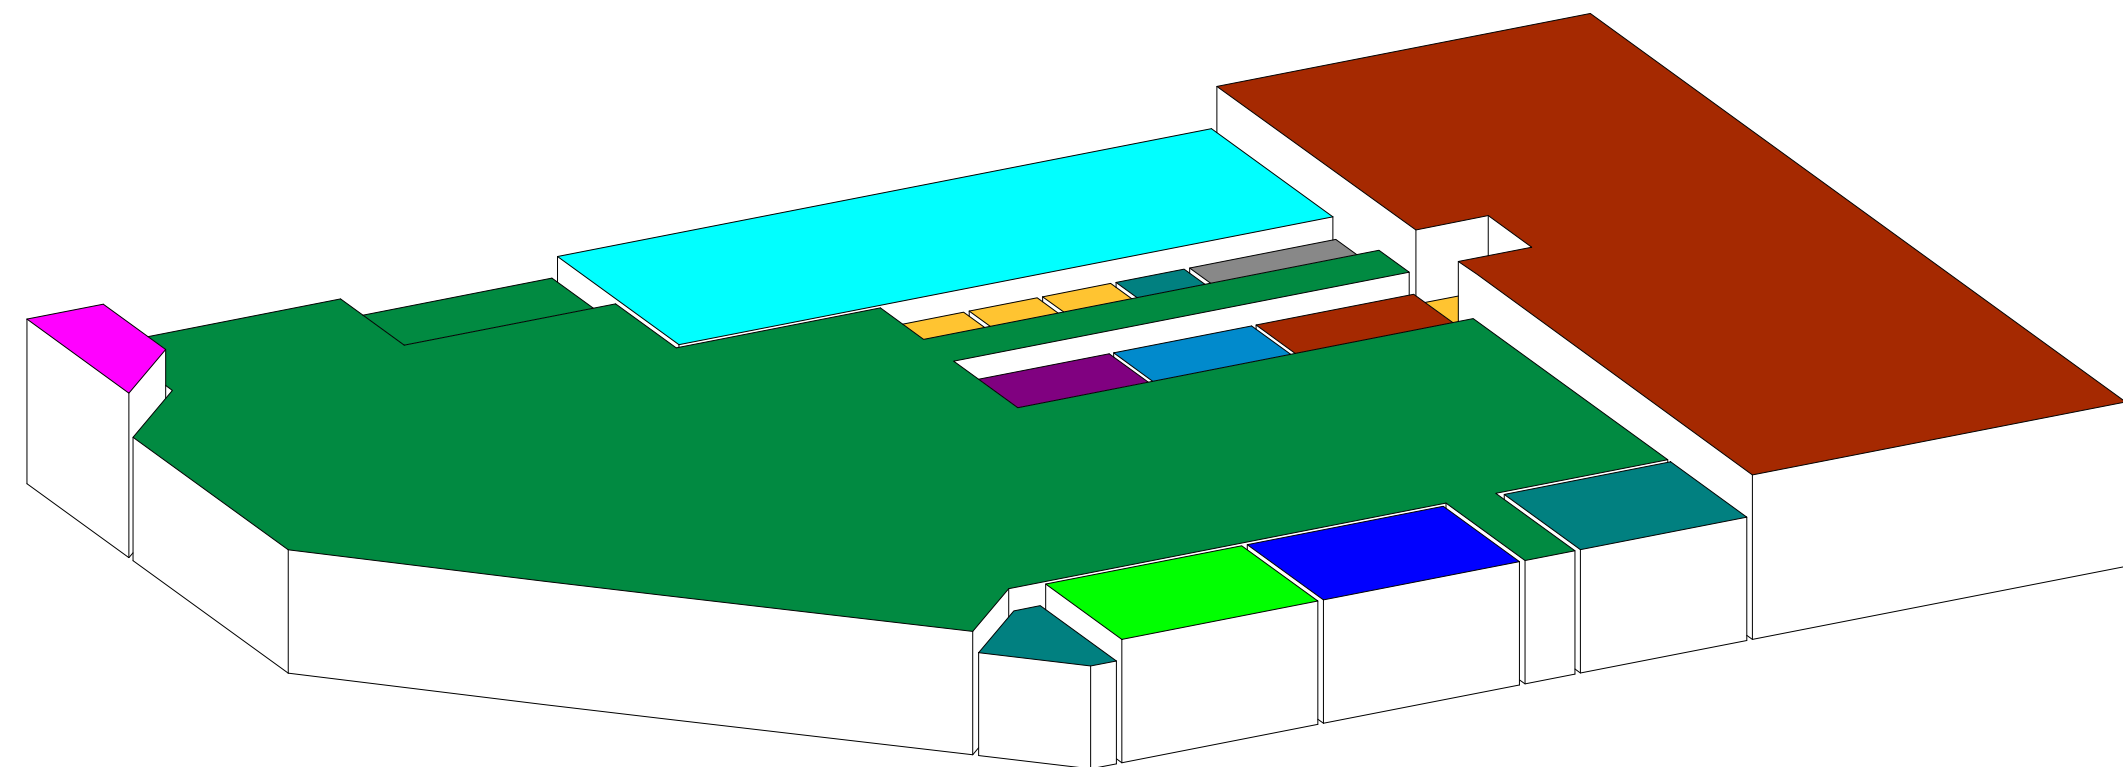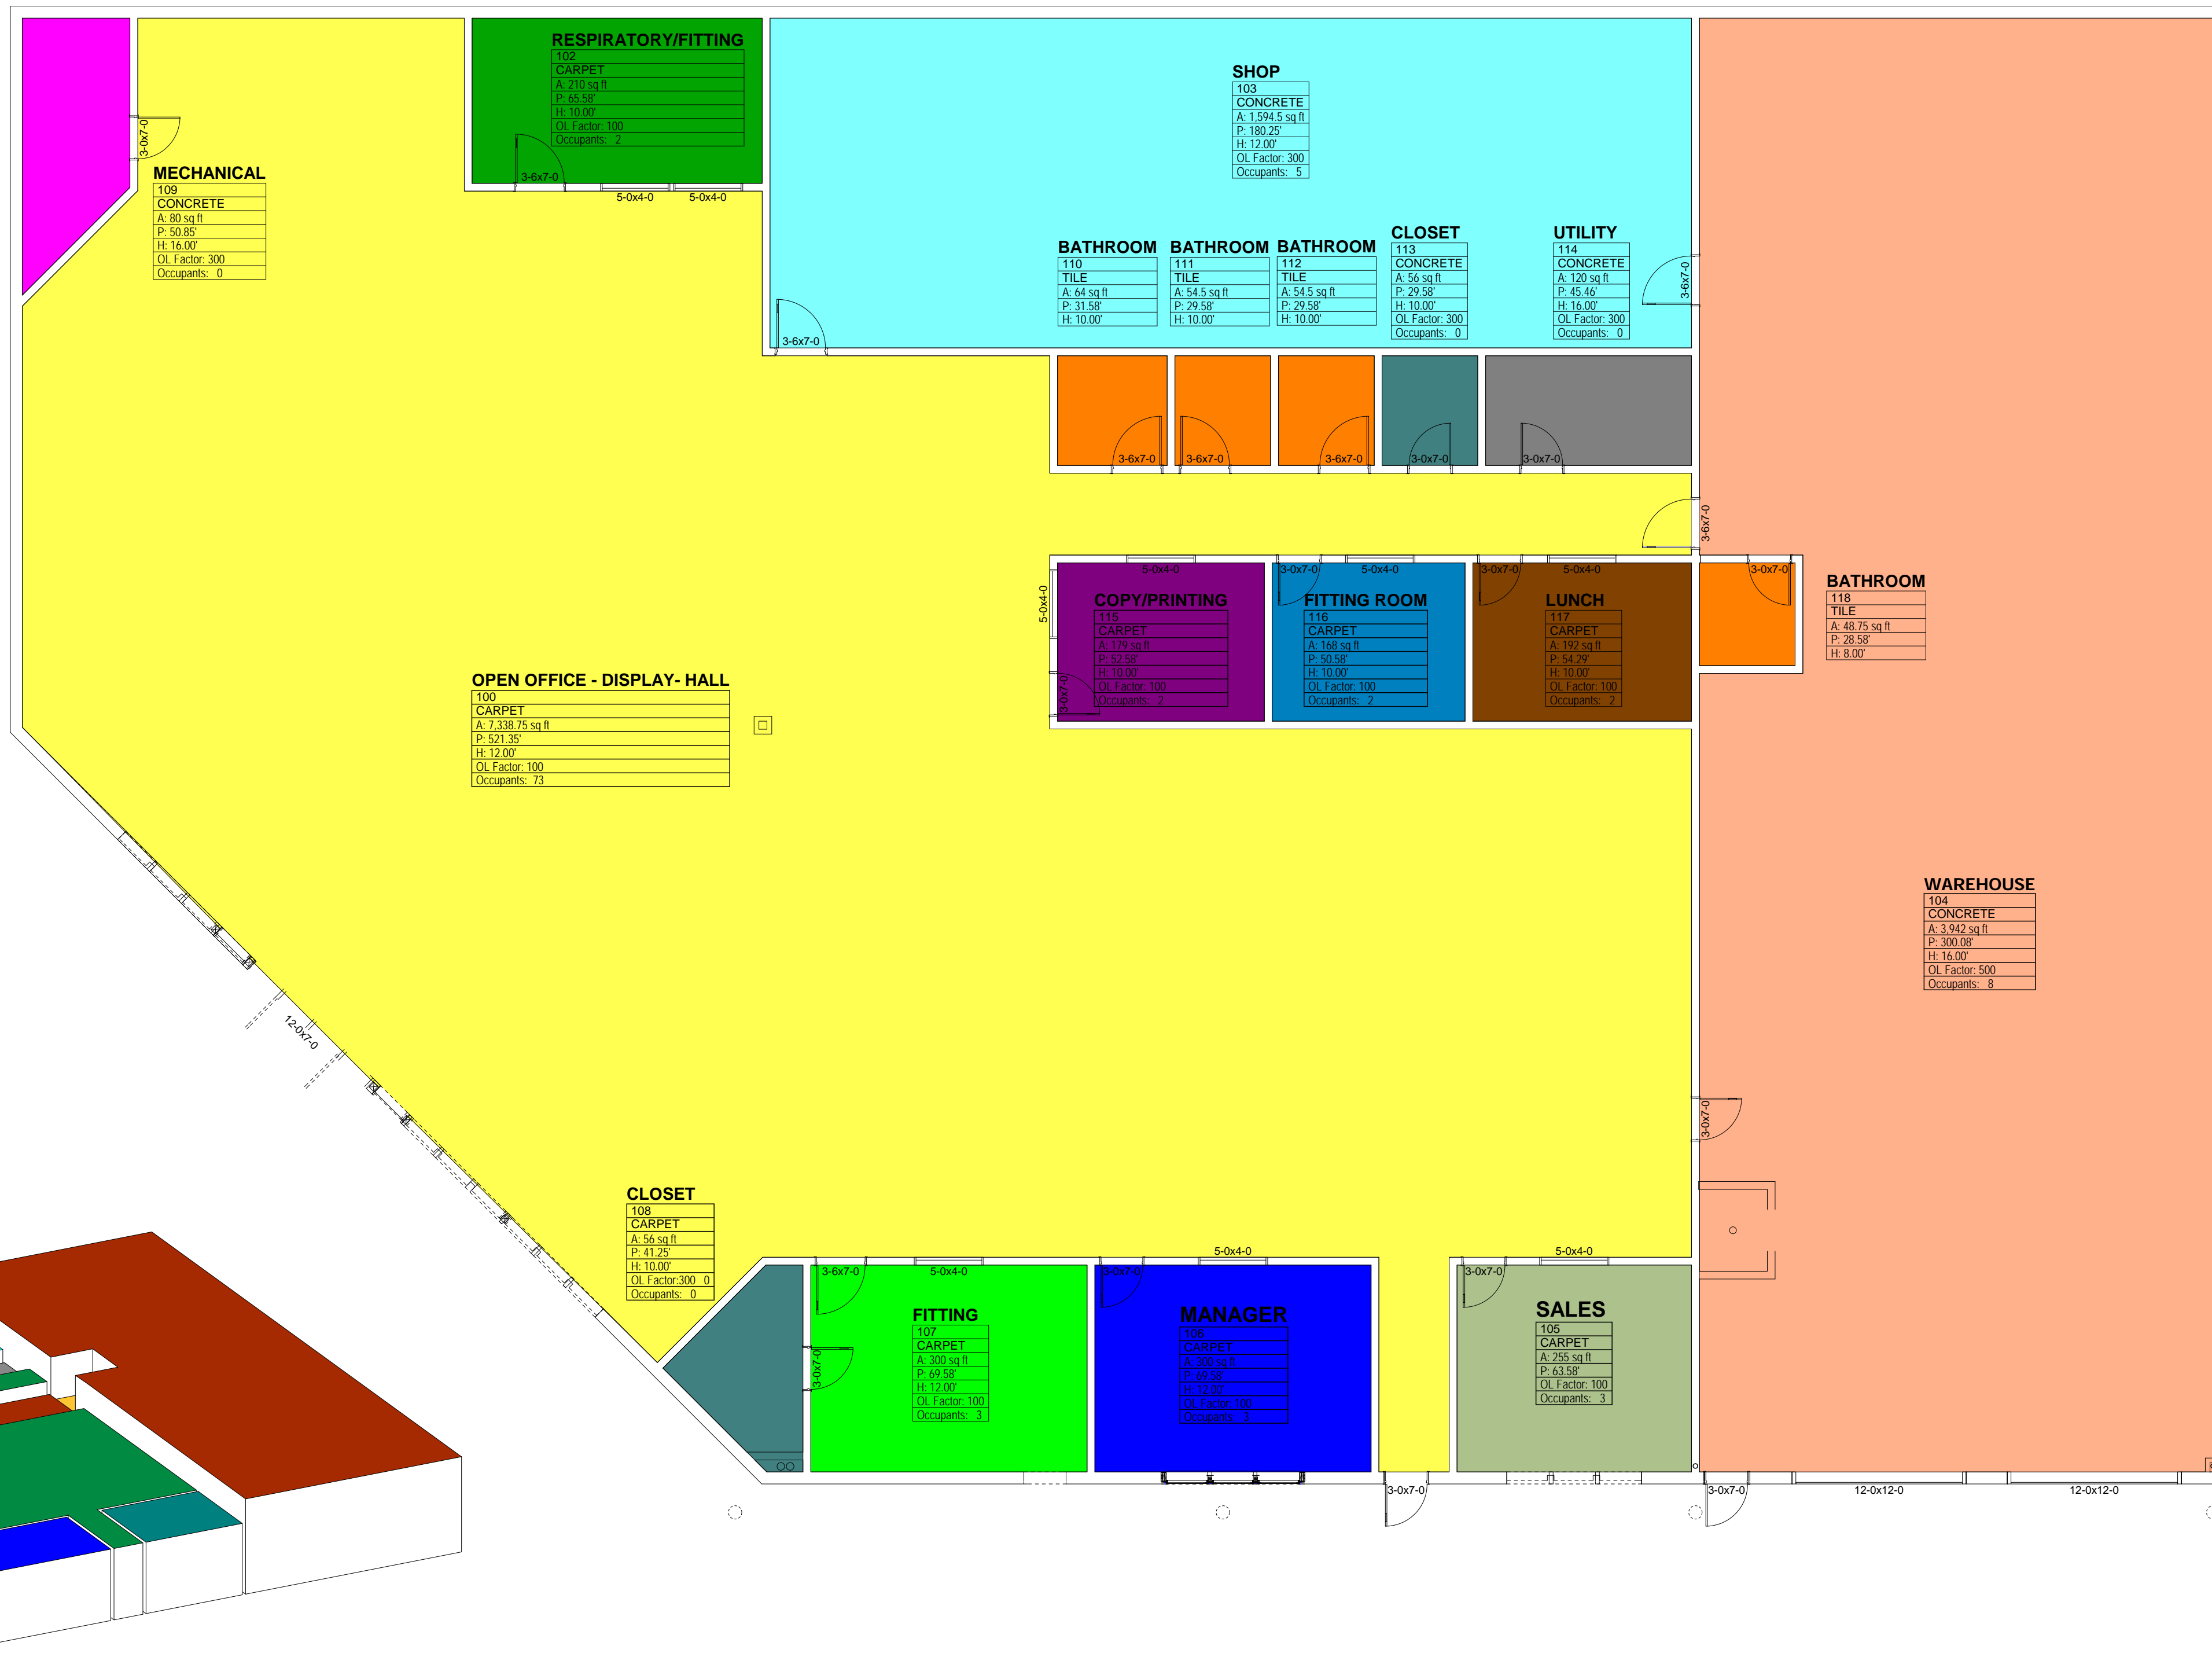

SAMPLE SCHEDULE- not for construction-not necessarily accurate Just a sample.

Room Number	Room Name	Floor	Net Areas	Nominal Ceiling Height	ROOM SCHEDULE			Ceiling Material	Wall Material	Occupant Load Factor	Occupant Load
					Net Volume	Perimeter					
100	OPEN OFFICE - DISPLAY...	CARPET	7,140.66	12'-0"	225.42	538.48'		Acoustic Ceiling Tile	5/8" GYP.BD	100	73
102	RESPIRATORY/FITTING	CARPET	248.57	10'-0"	6.54	62.00'		Acoustic Ceiling Tile	5/8" GYP.BD	100	2
103	SHOP	CONCRETE	1,576.41	12'-0"	49.77	180.87'		Acoustic Ceiling Tile	5/8" GYP.BD	300	5
104	WAREHOUSE	CONCRETE	3,903.65	16'-0"	164.31	299.08'		(2) LAYERS 5/8" TYPE "X"	5/8" GYP.BD	500	8
105	SALES	CARPET	251.68	12'-0"	7.95	64.00'		Acoustic Ceiling Tile	5/8" GYP.BD	100	3
106	MANAGER	CARPET	296.37	12'-0"	9.36	70.00'		Acoustic Ceiling Tile	5/8" GYP.BD	100	3
107	FITTING	CARPET	296.37	12'-0"	9.36	70.00'		Acoustic Ceiling Tile	5/8" GYP.BD	100	3
108	CLOSET	CARPET	94.85	10'-0"	2.50	30.00'		SUSPENDED 5/8" GYP. BD.	5/8" GYP.BD	0	0
109	MECHANICAL	CONCRETE	124.54	16'-0"	5.24	36.00'		(2) LAYERS 5/8" TYPE "X"	5/8" GYP.BD	300	0
110	BATHROOM	TILE	62.34	10'-0"	1.64	32.00'		SUSPENDED 5/8" GYP. BD.	5/8" GYP.BD	0	0
111	BATHROOM	TILE	54.45	10'-0"	1.43	29.58'		SUSPENDED 5/8" GYP. BD.	5/8" GYP.BD	0	0
112	BATHROOM	TILE	54.45	10'-0"	1.43	29.58'		SUSPENDED 5/8" GYP. BD.	5/8" GYP.BD	0	0
113	CLOSET	CONCRETE	54.45	10'-0"	1.43	30.00'		SUSPENDED 5/8" GYP. BD.	5/8" GYP.BD	300	0
114	UTILITY	CONCRETE	117.12	16'-0"	4.93	46.00'		SUSPENDED 5/8" GYP. BD.	5/8" GYP.BD	300	0
115	COPY/PRINTING	CARPET	169.74	10'-0"	4.47	53.83'		Acoustic Ceiling Tile	5/8" GYP.BD	100	2
116	FITTING ROOM	CARPET	158.35	10'-0"	4.17	52.00'		Acoustic Ceiling Tile	5/8" GYP.BD	100	2
117	LUNCH	CARPET	179.47	10'-0"	4.72	56.00'		Acoustic Ceiling Tile	5/8" GYP.BD	100	2
118	BATHROOM	TILE	51.00	8'-0"	1.07	28.00'		5/8" GYP. BD.	5/8" GYP.BD	0	0
			14,834.47 sq ft		1.33 cu ft						103

ROOMS NOT INCLUDED IN OCCUPANT LOAD